



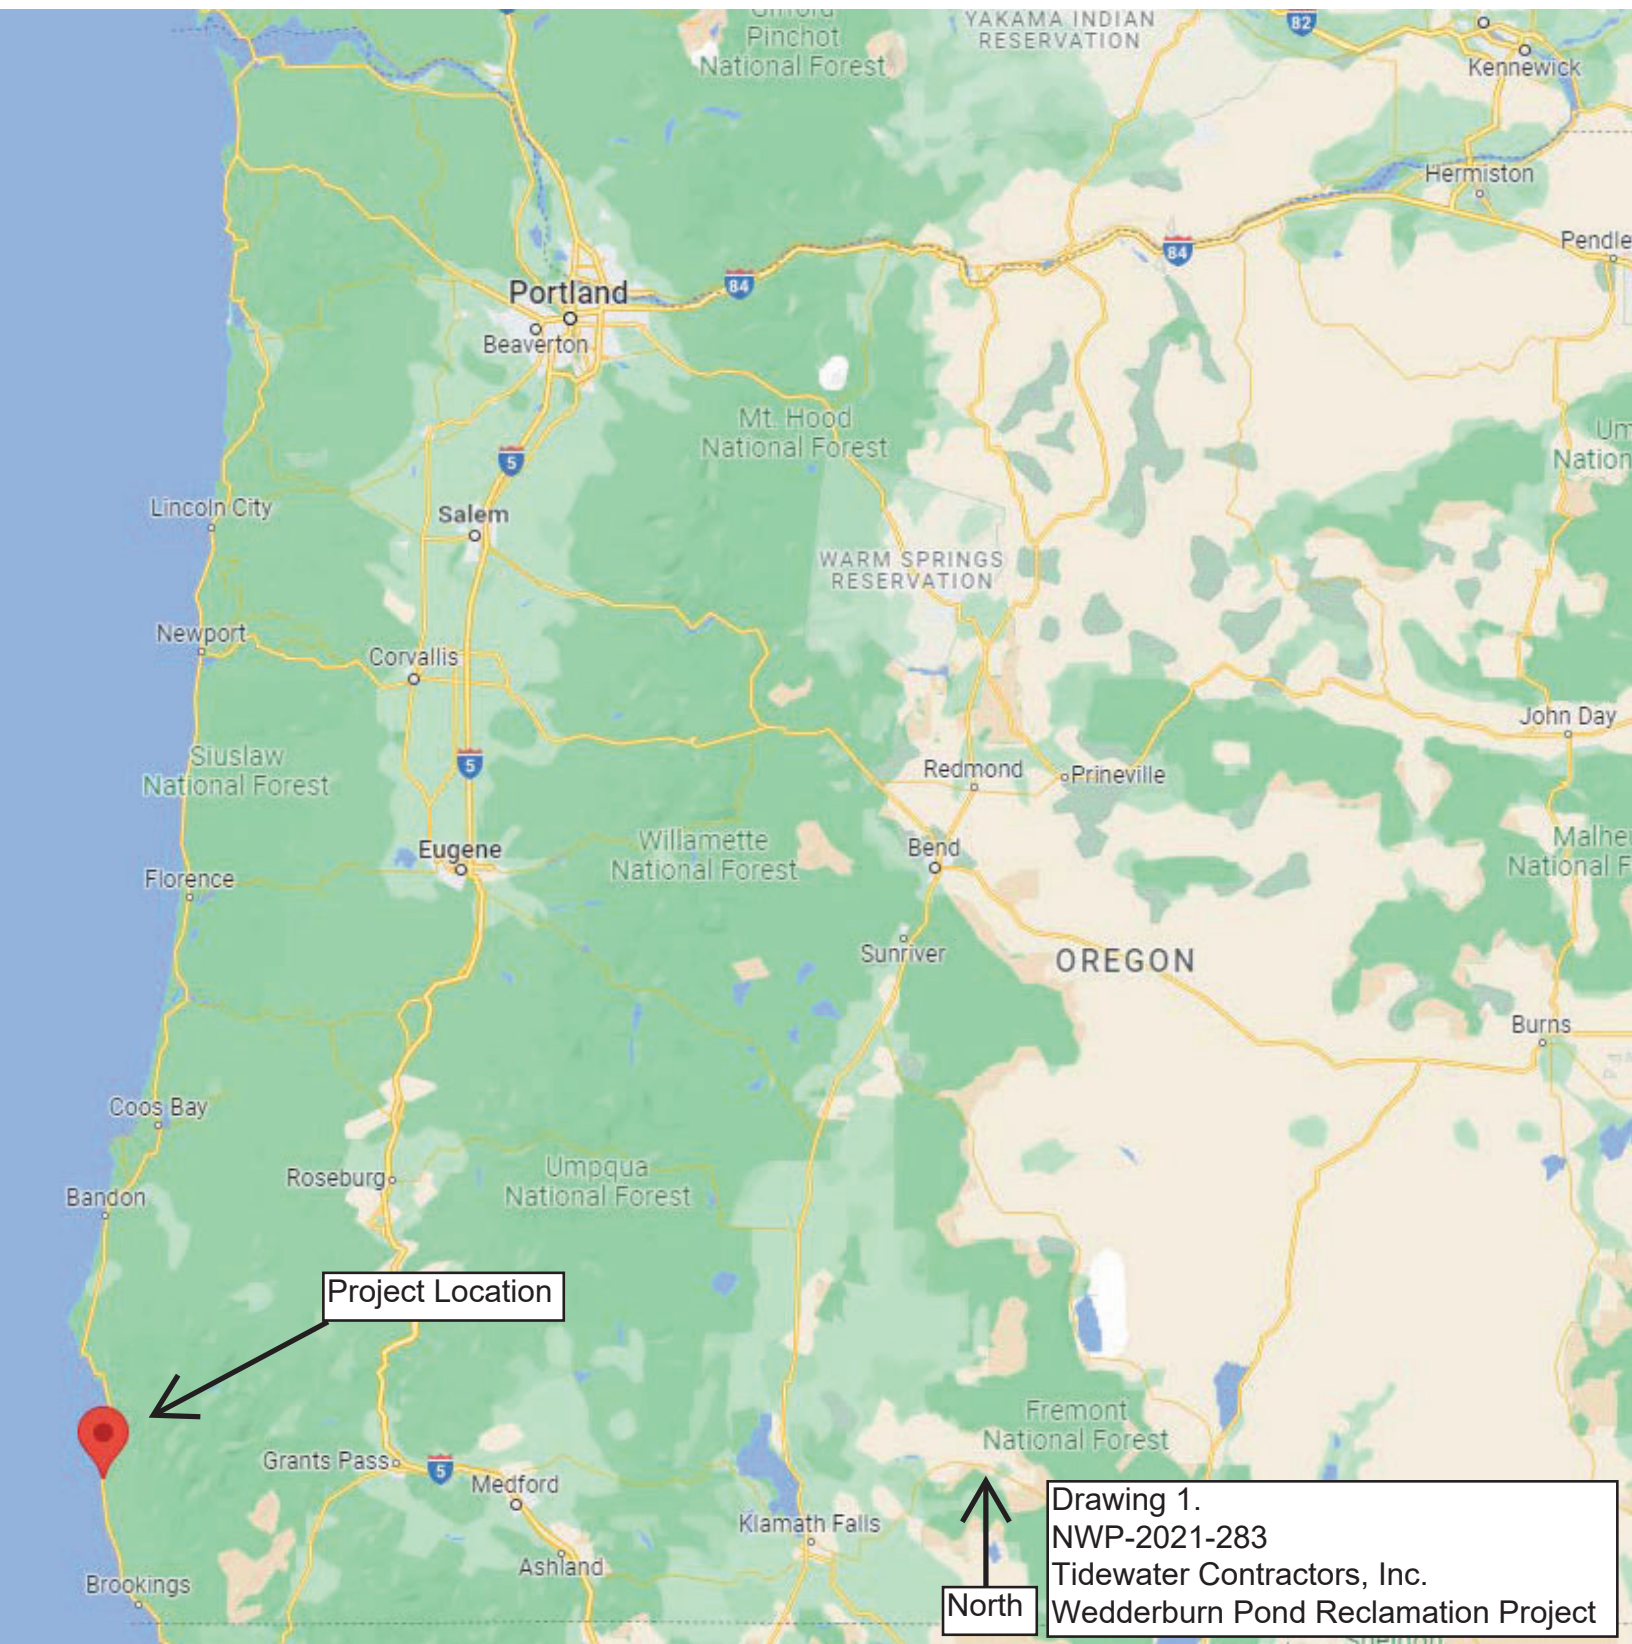

Drawing 1.
NWP-2021-283
Tidewater Contractors, Inc.
Wedderburn Pond Reclamation Project

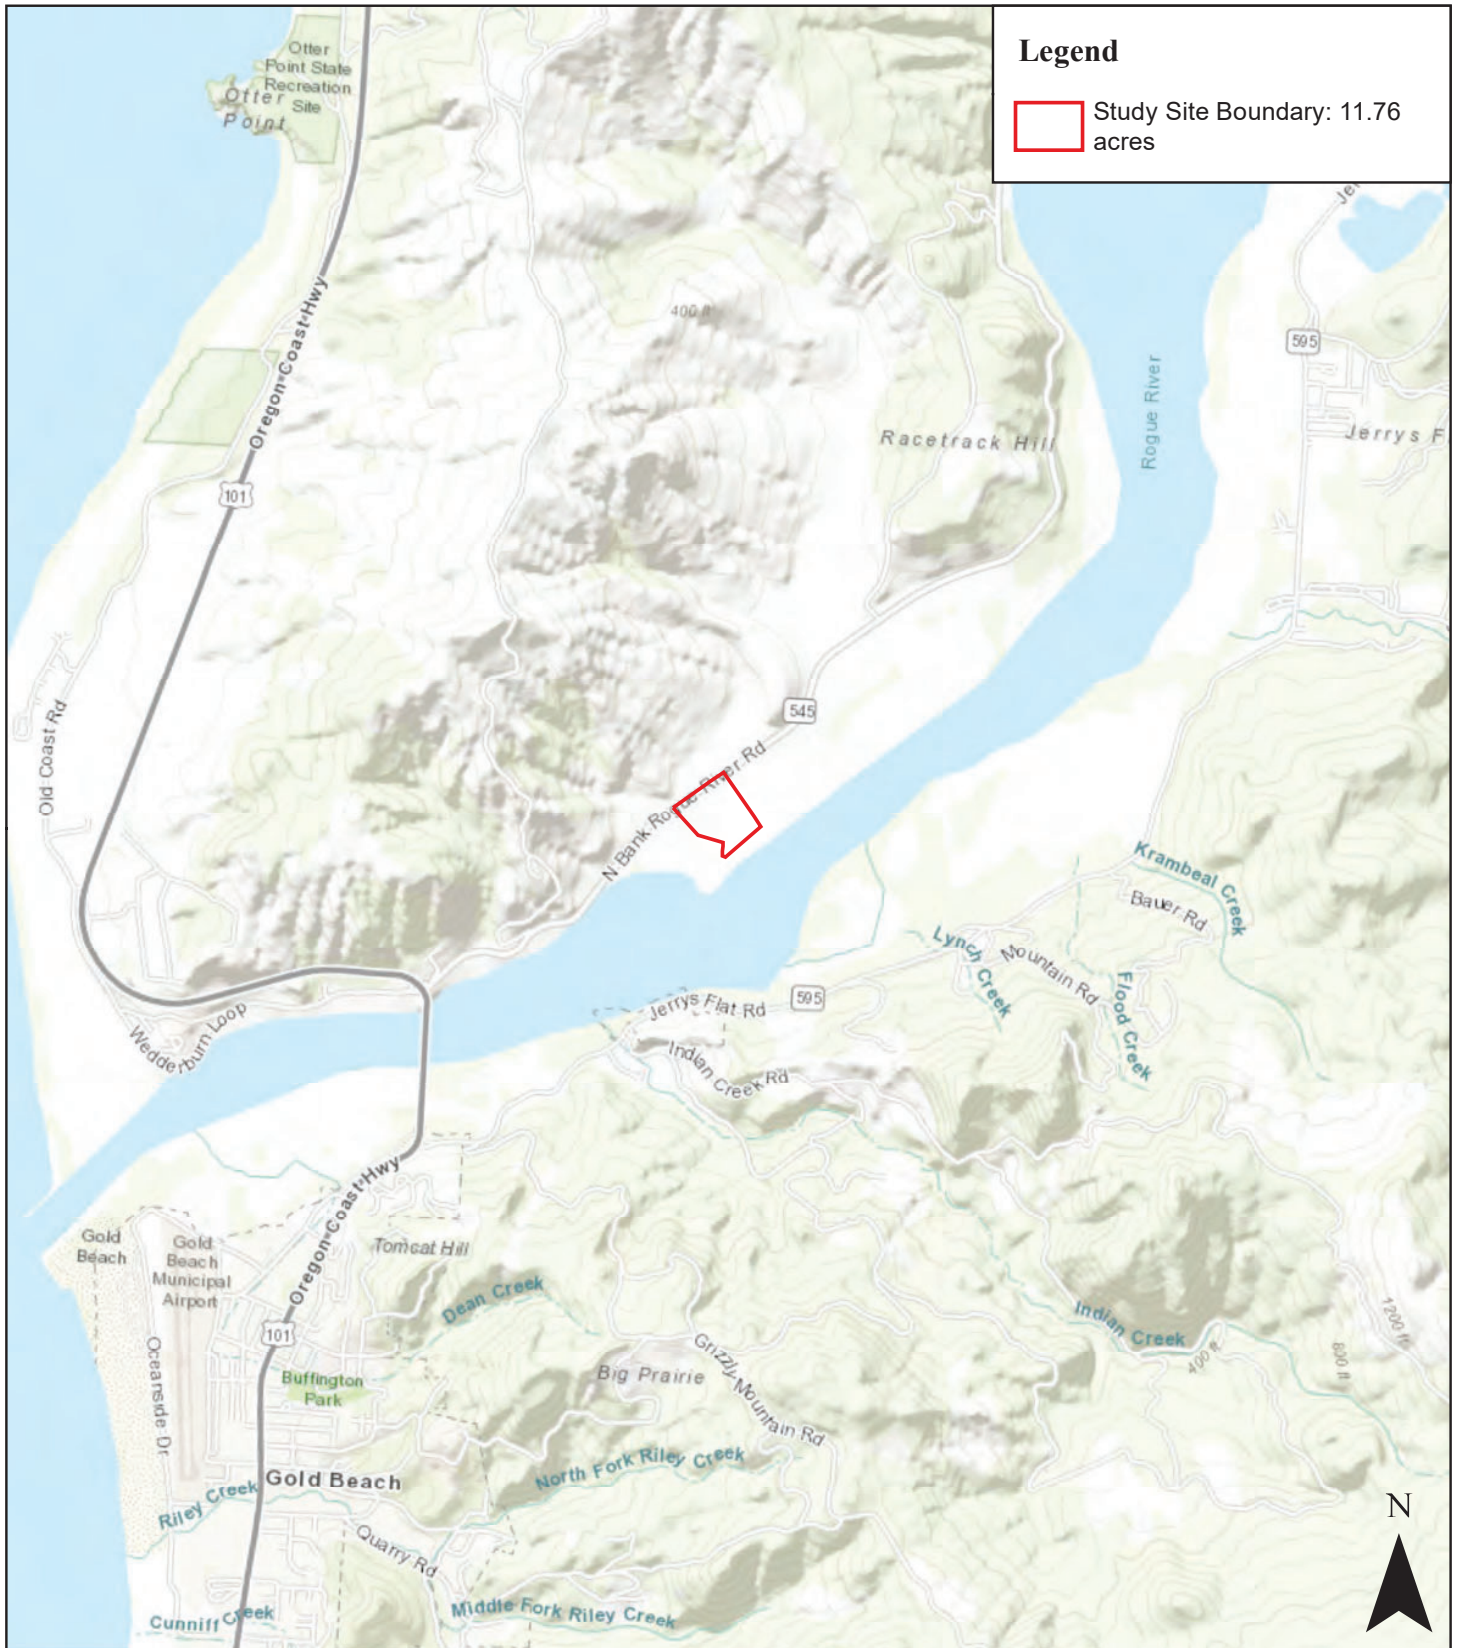

Date: 6/14/2023


Data Source: ESRI, 2023; Curry

Drawing 2.
NWP-2021-283
Tidewater Contractors, Inc.
Wedderburn Pond Reclamation Project

Figure 1. Location Map

Wedderburn Property Project Site: S&A # 3069

0 1,000 2,000 4,000 Feet

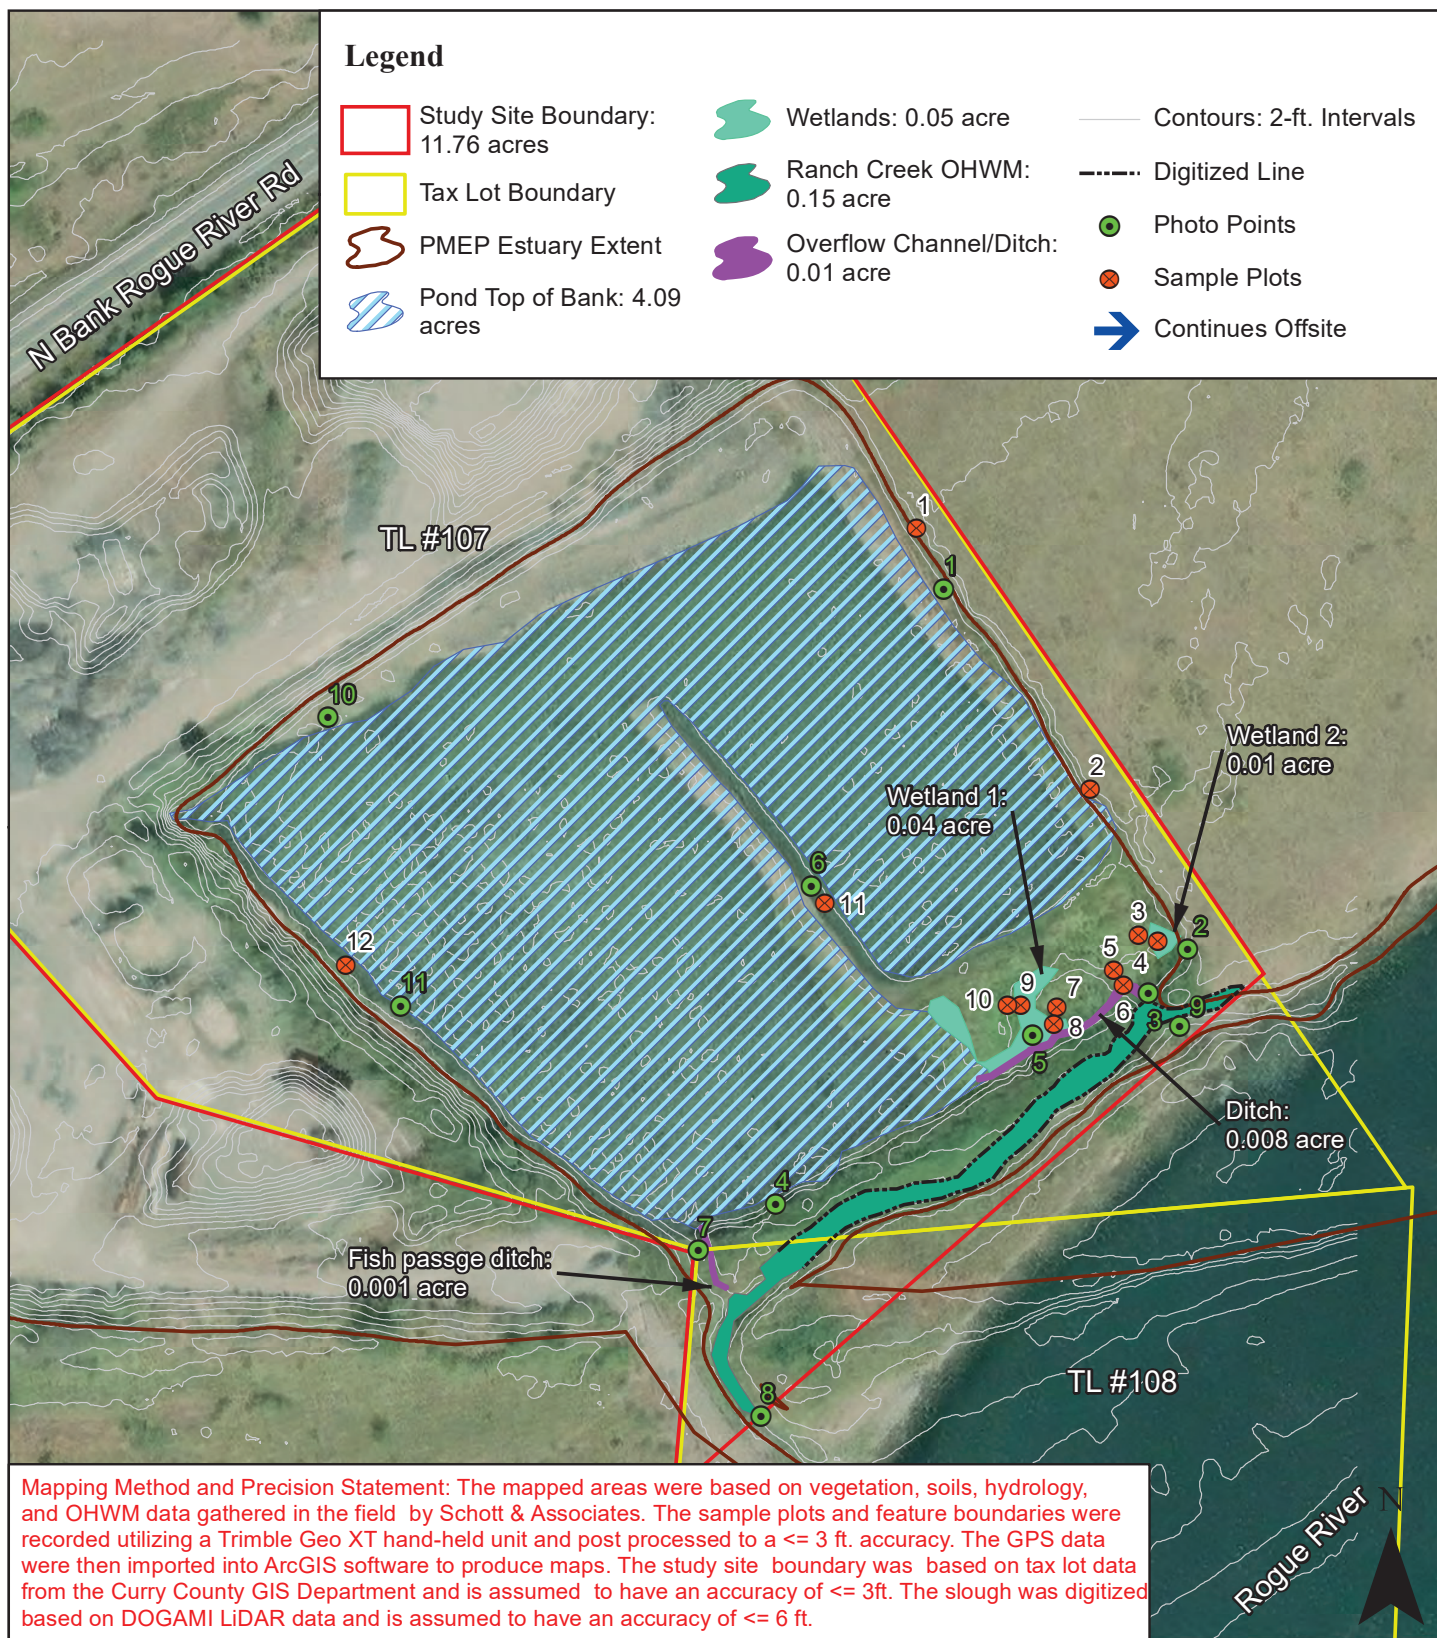

Date: 8/16/2023

Data Source: ESRI, 2023; Curry County GIS Dept, 2023; DOGAMI, 2009; PMEP, 2023

Drawing 3.
NWP-2021-283
Tidewater Contractors, Inc.
Wedderburn Pond Reclamation Project

Figure 6b. Wetland Delineation
Map - Detail

Wedderburn Property Project Site: S&A # 3069

0 50 100 200 Feet

POND RECLAMATION MAP

NORTH

North Bank Rogue River Road


Property Line

LEGEND

- POND BOUNDARY
- 30' BUFFER FILL AREA
- EASTERN BANK FILL AREA
- FISH PASSAGE CHANNEL
- TEMPORARY EROSION CONTROL BERM
- PERMANENT EROSION CONTROL BERM

Permanent berm left in place after filling & removal activities are complete. This will help to prevent erosion post reclamation.

Drawing 4.
NWP-2021-283
Tidewater Contractors, Inc.
Wedderburn Pond Reclamation Project

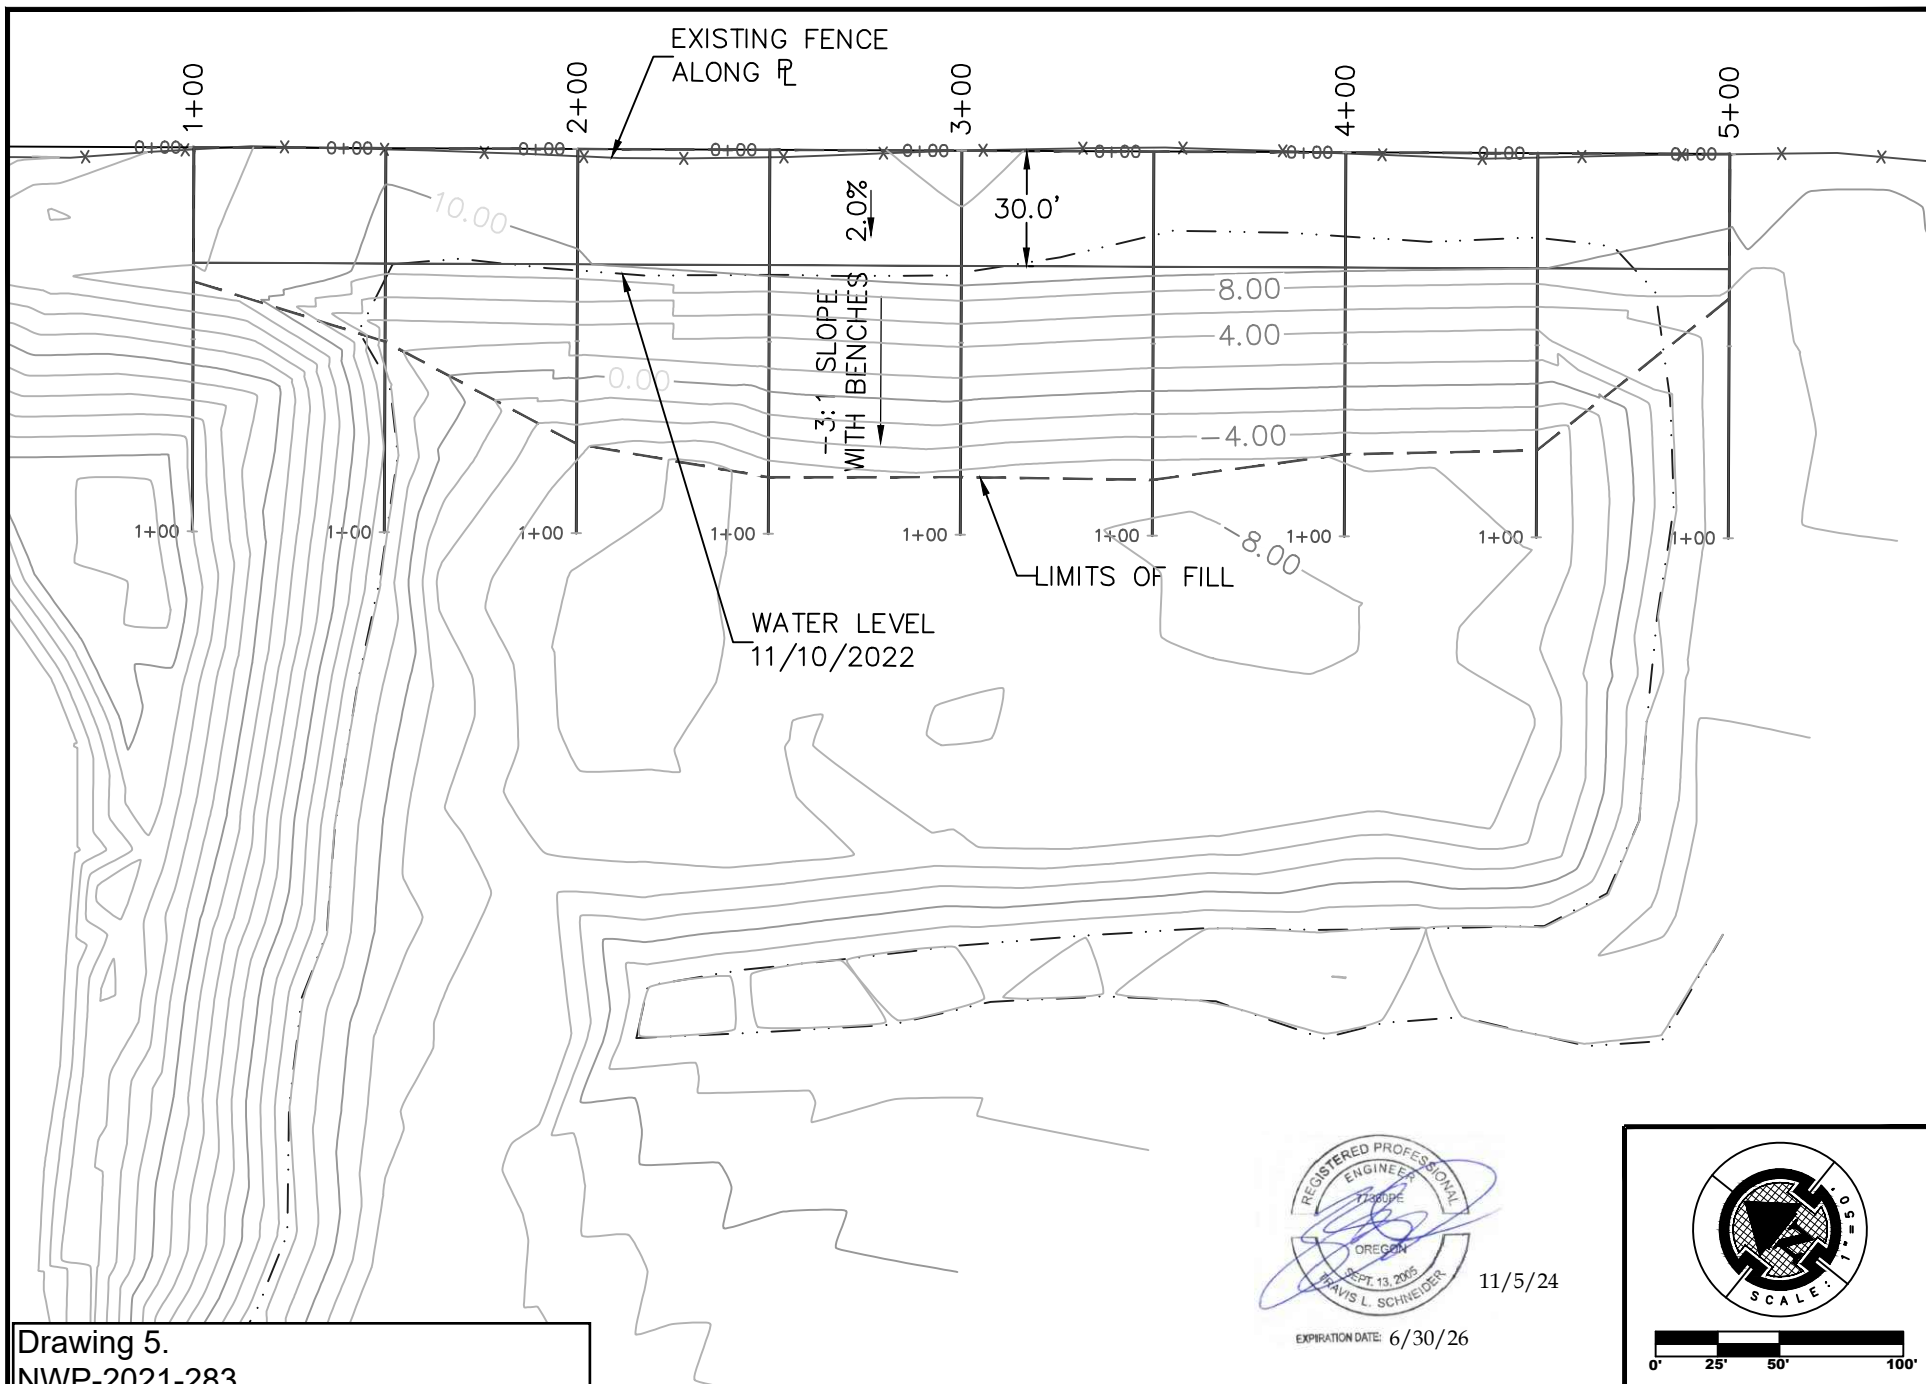


Drawing 5.
NWP-2021-283
Tidewater Contractors, Inc.
Wedderburn Pond Reclamation Project

INC.
MATION

PLAN VIEW
POST-RECLAMATION



11/5/24

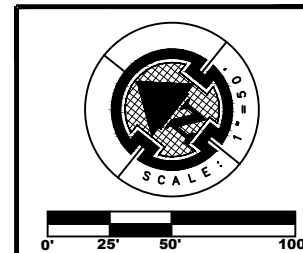

PACIFIC AFFILIATES
CONSULTING ENGINEERS
205 "I" STREET, SUITE B, EUREKA, CA 95501
TEL (707) 445-3001 • FAX (707) 445-3003

2
OF
11



LEGEND

- 11/10/2022 GROUND SURFACE
- - - PROPOSED FINISHED GRADE
- - - 11/10/2022 WATER SURFACE
- - - WATER LEVEL AT 6.87' MMHW
- - - WATER LEVEL AT 4.1' FPC ELEVATION



11/5/24

6/30/26

SECTION 3+00.00

SCALE: 1" = 10' HORIZONTAL 1" = 5' VERTICAL

Drawing 6.
NWP-2021-283
Tidewater Contractors, Inc.
Wedderburn Pond Reclamation Project

INC.
MATION

CROSS SECTIONS



PACIFIC AFFILIATES
CONSULTING ENGINEERS
205 'I' STREET, SUITE B, EUREKA, CA 95501
TEL (707) 445-3001 • FAX (707) 445-3003

**7
OF
11**

NOTE:

AERIAL PHOTO FROM GOOGLE EARTH,
DATE ACCESSED 10-3-2024

WEDDERBURN
POND

ROGUE
RIVER




APPROXIMATE EXTENTS OF
RECLAMATION $\pm 7,170$ SF
NET CUT = ± 350 CY

PLAN VIEW

SCALE: 1" = 40'

WSE AT 4.1' FPC
ELEVATION

WSE AT 6.87' MHHW

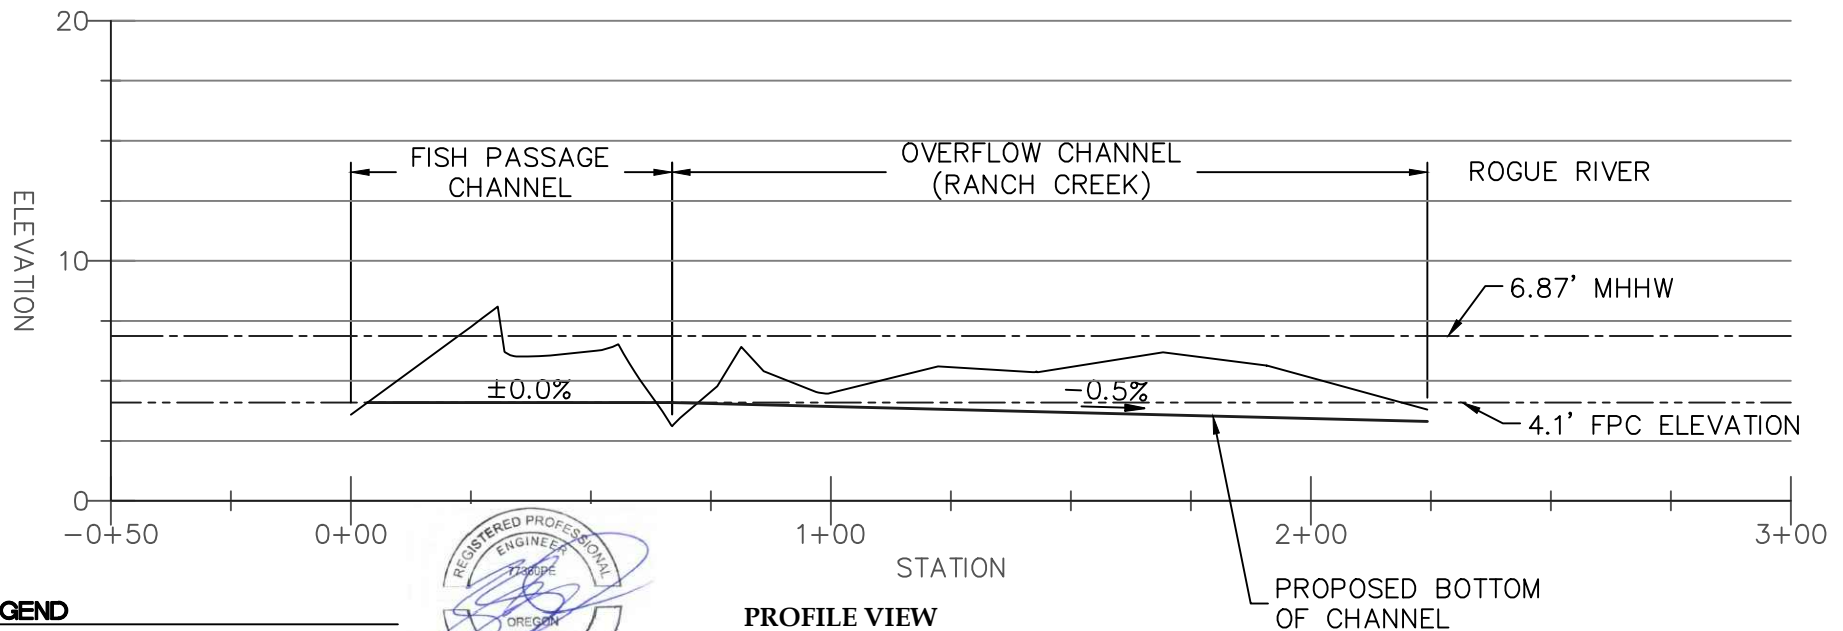

LEGEND

11/10/2022 FPC FLOW LINE
PROPOSED FINISHED GRADE
MHHW 6.87'
4.1' FPC ELEVATION



11/5/24

PROFILE VIEW

SCALE: 1" = 40' HORIZ. 1" = 8' VERTICAL

PROPOSED BOTTOM
OF CHANNEL

6/30/26

INC.
ATION

PLAN AND PROFILE
FISH PASSAGE CHANNEL



PACIFIC AFFILIATES
CONSULTING ENGINEERS
205 "I" STREET, SUITE B, EUREKA, CA 95501
TEL (707) 445-3001 • FAX (707) 445-3003


1
OF
9

Drawing 7.

NWP-2021-283

Tidewater Contractors, Inc.

Wedderburn Pond Reclamation Project

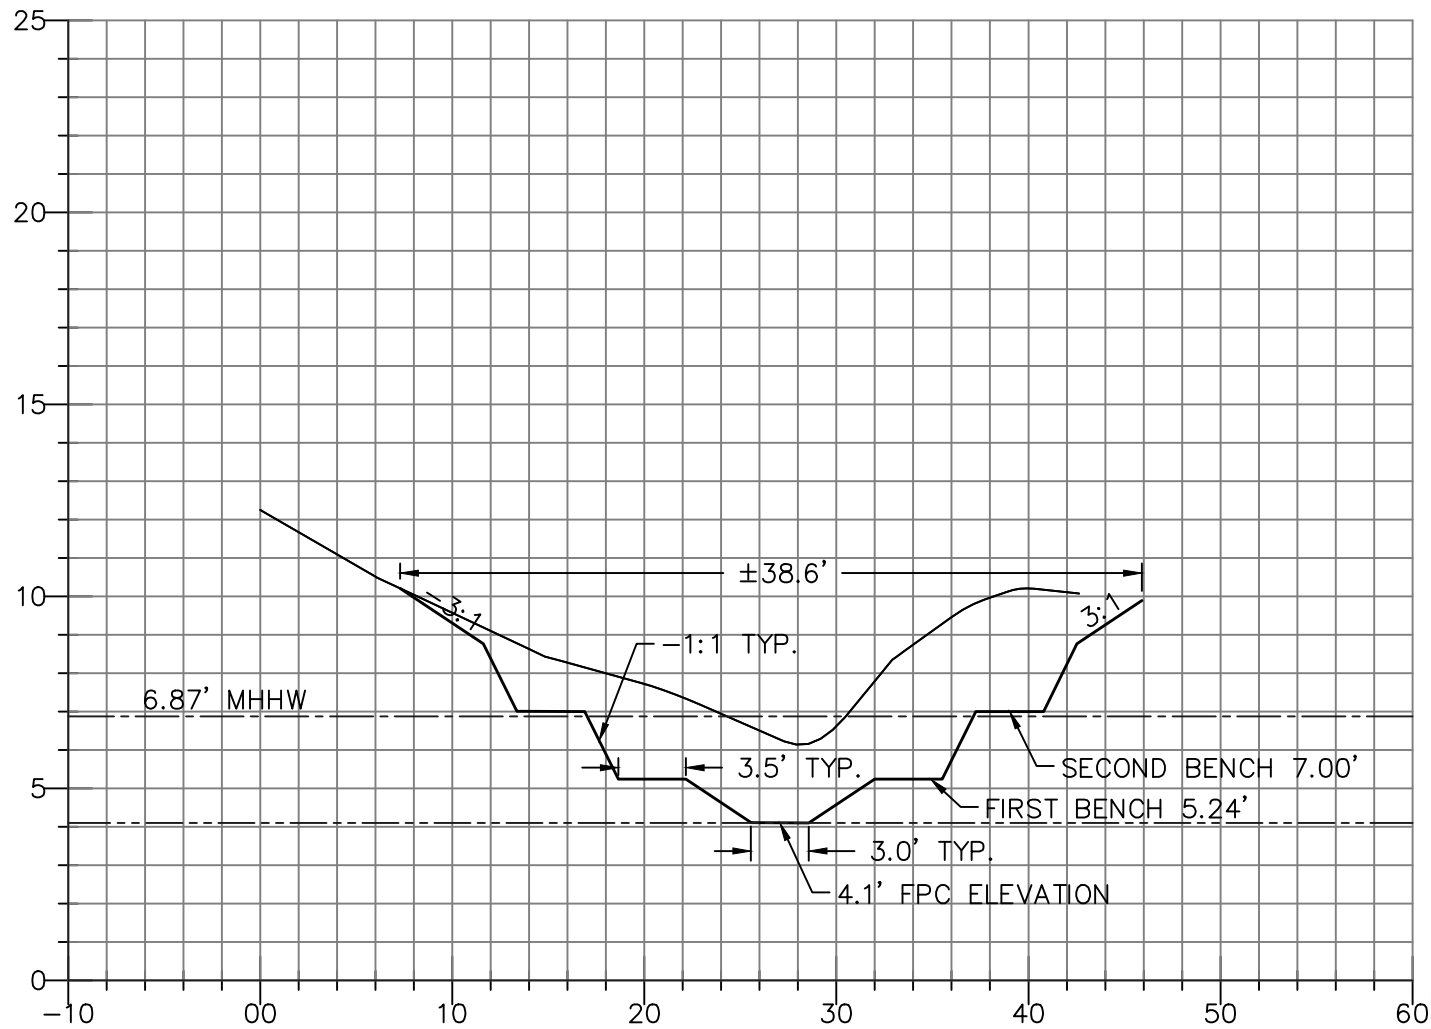

XS-2

LEGEND

- 11/10/2022 FPC FLOW LINE
- PROPOSED FINISHED GRADE
- MHHW 6.87'
- 4.1' FPC ELEVATION



11/5/24

EXPIRATION DATE: 6/30/26

Drawing 8.
NWP-2021-283
Tidewater Contractors, Inc.
Wedderburn Pond Reclamation Project

INC.
ATION

CROSS SECTIONS

SCALE: 1" = 10' HORIZONTAL 1" = 5' VERTICAL



PACIFIC AFFILIATES
CONSULTING ENGINEERS
205 'I' STREET, SUITE B, EUREKA, CA 95501
TEL (707) 445-3001 • FAX (707) 445-3003

**3
OF
9**