

Legend

 STUDY AREA (SA)

1 inch = 1,000 feet



SOURCE

The information on this map was derived from multiple sources. Aerial Photos: courtesy of Lane County planning data (Google Earth, 2014). Road centerlines, taxlots and APNs courtesy of LCOGO. Contours derived from DOGATEL DADR Data (NAVD83, Grid 12A). Questions regarding production of this map can be sent to Brian Messing: brian@wetlandsandwildlife.com. Features are mapped to within 1 meter of their true location.



Wetlands and Wildlife LLC
Eugene, OR 97401
541.714.8051
<http://www.wetlandsandwildlife.com>



VICINITY MAP-EUGENE EAST QUAD
City of Eugene, OR
Map and Taxlots 1804-11-200230
Eugene, OR

Revisions		
#	Date	Description

Project Number: 0078
Drawn By: BTN
Checked: []
Date rev 1: 6/25/2018

Figure 1

© 2018 WETLANDS AND WILDLIFE LLC



Legend

Name

- Alternative Proposed Wetland Avoidance +/- 2.80 Acres
- Alternative Proposed Wetland Impact +/- 1.75 Acres
- SA

Alternative Site Plan 2015

- Red
- Green
- Blue

1 inch = 125 feet

0 62.5 125 Feet

SOURCE



Wetlands and Wildlife, LLC
 Eugene, OR 97401
 541.234.8809
<http://www.wetlandsandwildlife.com>


WETLANDS AND WILDLIFE, LLC is a professional corporation providing professional services in the fields of wetlands, water resources, and wildlife. The company is licensed by the State of Oregon and the State of Washington. The company is a member of the National Wetlands Association and the National Wildlife Federation.

Braewood Final Phase Historic Alternative Layout
 City of Eugene, OR
 Map and Taxlots 180411200200
 Eugene, OR


Revisions	#	Date	Description

Project Number: 0078
 Drawn By: BTM
 Checked: []
 Date rev1: 09/12/2023

Figure A-1

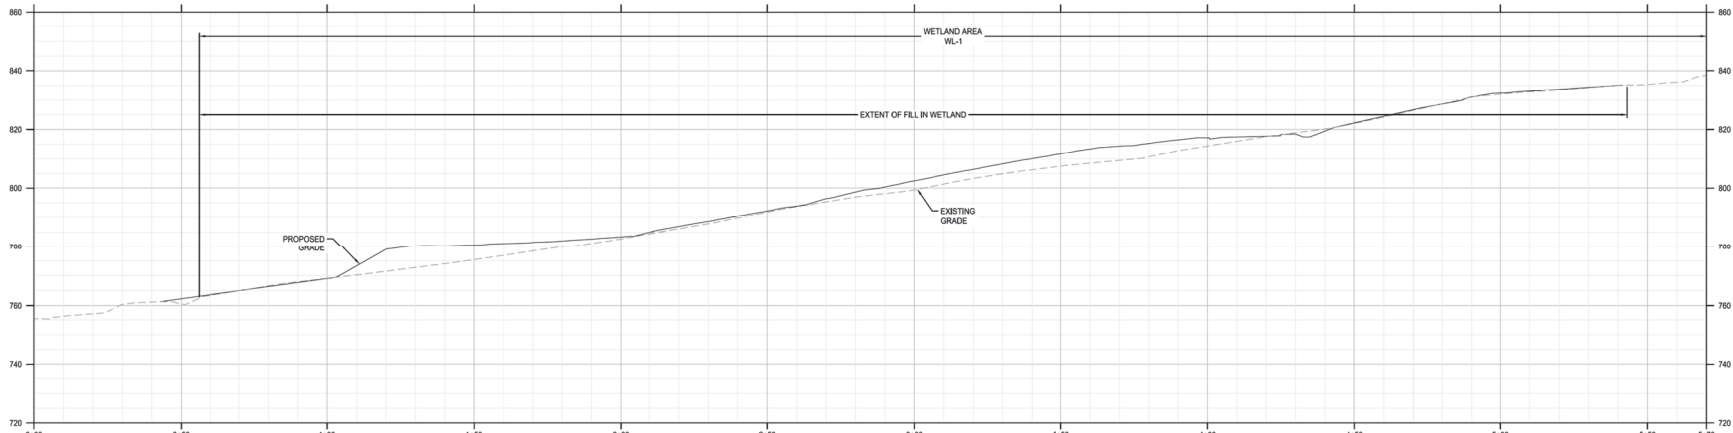

SECTION 1
SCALE: HORIZ. 1" = 60'
VERT. 1" = 60'

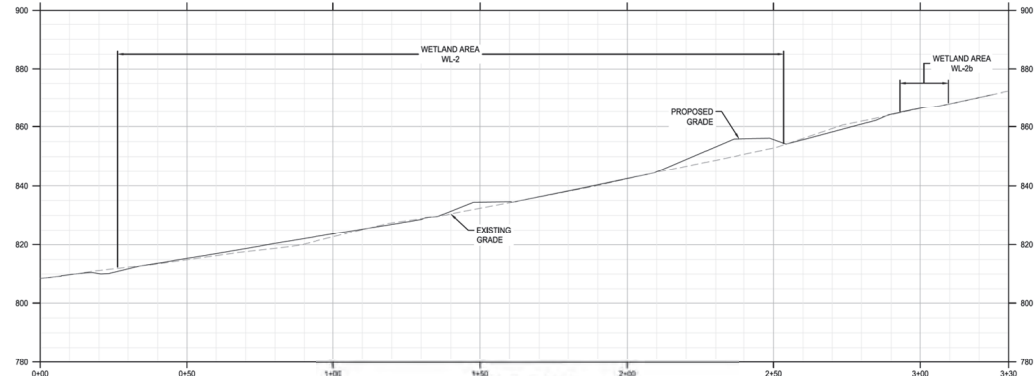

SECTION 2
SCALE: HORIZ. 1" = 60'
VERT. 1" = 60'

File: S:\NWP\2022\30-1\2022\100216-VOL-EXH.dwg TAB:EXH-2
 2/2/23 Plot: 9/14/23 at 1:32pm by: farruta

REVISION	DATE	DESCRIPTION	BY



FOR
 INFORMATION
 ONLY

JOB No.:	
DESIGNED BY:	
DRAWN BY:	
CHECKED BY:	
PLOT DATE:	9/14/23 1:32pm
PLOTTED BY:	farruta
DWG. NAME:	2100216-VOL-EXH.dwg
TAB. NAME:	EXH-2

PICULLEL	SHEET NO.
SITE SECTIONS	EXH-2
	SHEET OF
	RECORD NO.