



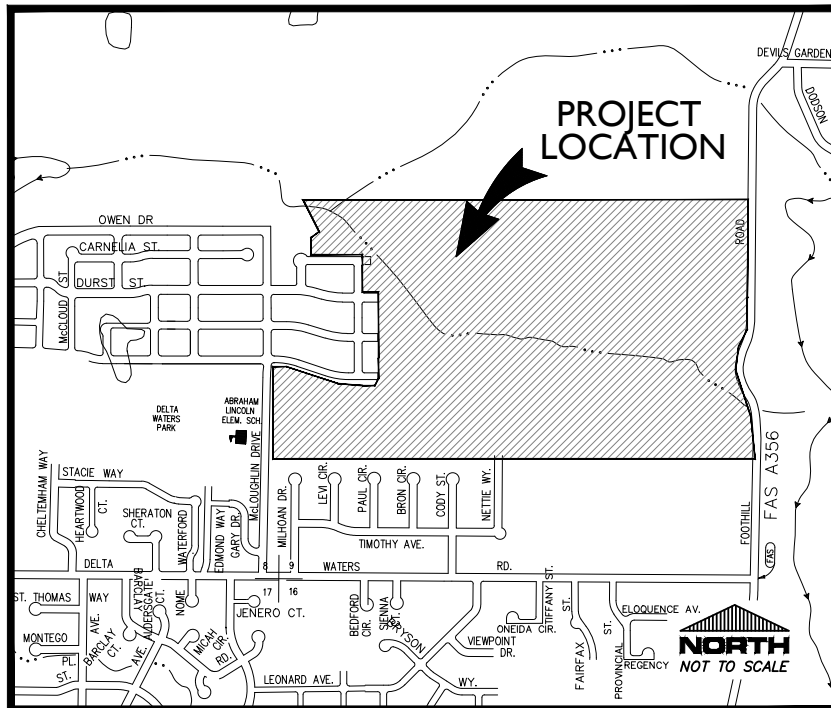

VICINITY MAP

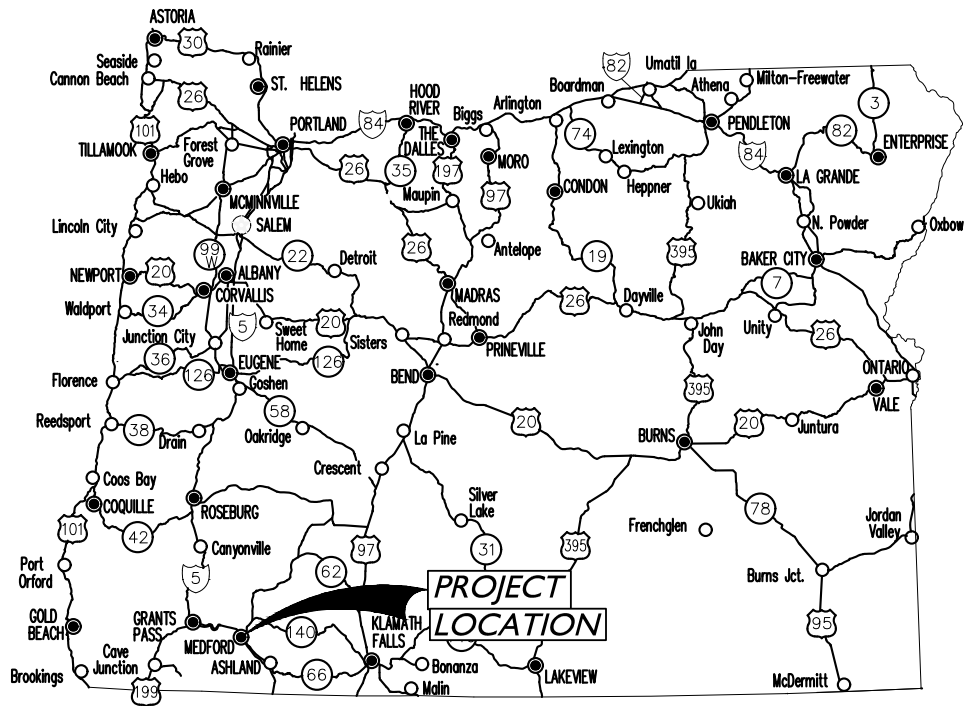

P.O. BOX 1724 - MEDFORD - OR 97501
PH. (541) 779-5268

SCHOTT AND ASSOCIATES

P.O. BOX 589
AURORA, OR 97002
JODI REED
PH (503) 678-6007

CONSTRUCTION ENGINEERING CONSULTANTS, INC.


**AUTUMN HILLS
WETLANDS
SITE VICINITY MAP**

LEGEND


-  STUDY BOUNDARY (145 ACRES)
-  EXHIBIT BOUNDARY
-  WETLAND AREA
-  WETLAND IMPACT AREA



GRAPHIC SCALE

 

(IN FEET)
1 inch = 500 ft.

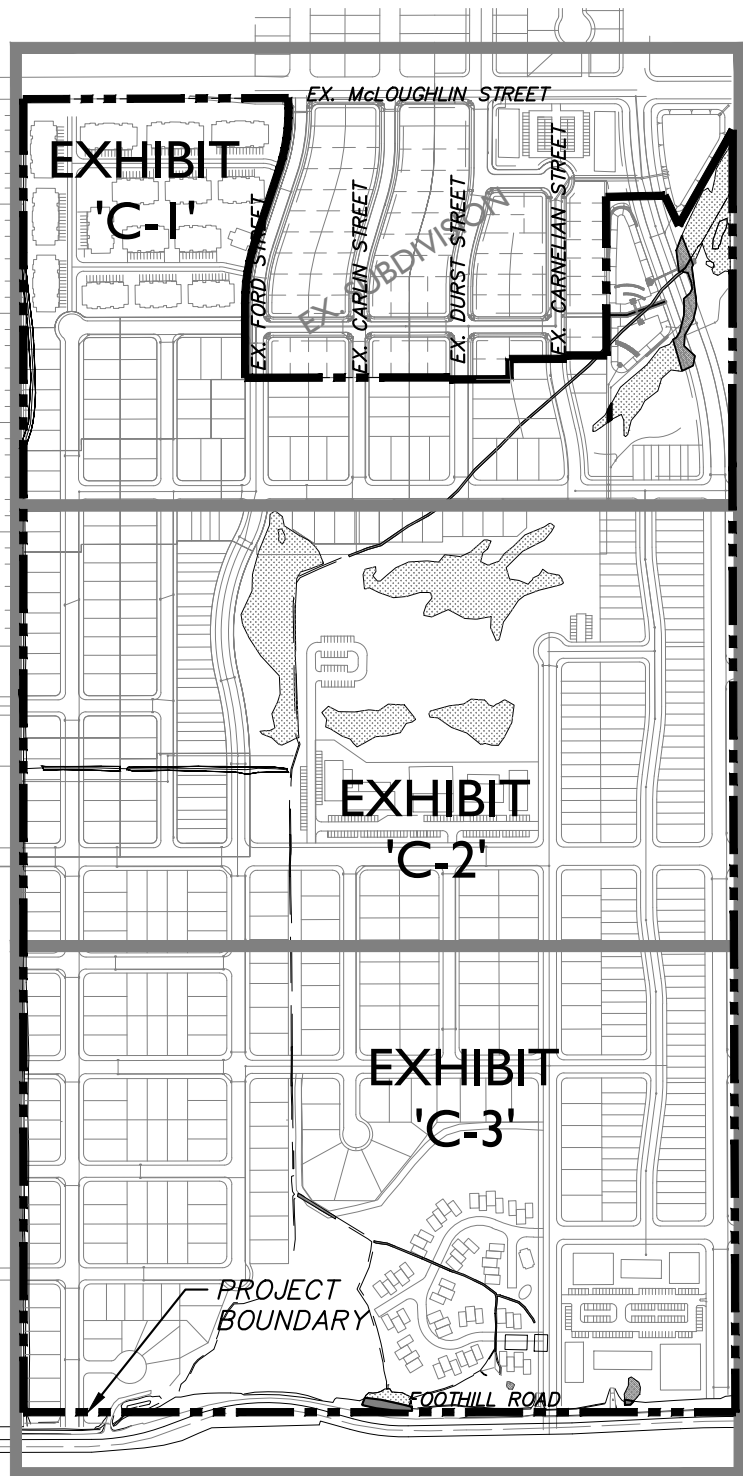


P.O. BOX 1724 - MEDFORD - OR 97501
PH. (541) 779-5268

SCHOTT AND ASSOCIATES

P.O. BOX 589
AURORA, OR 97002
JODI REED
PH (503) 678-6007

CONSTRUCTION ENGINEERING CONSULTANTS, INC.

AUTUMN HILLS
EXHIBIT KEY
APPLIES TO EXHIBIT AREAS 'C-1' TO 'C-3'
OVERALL SITE DEVELOPMENT PLAN

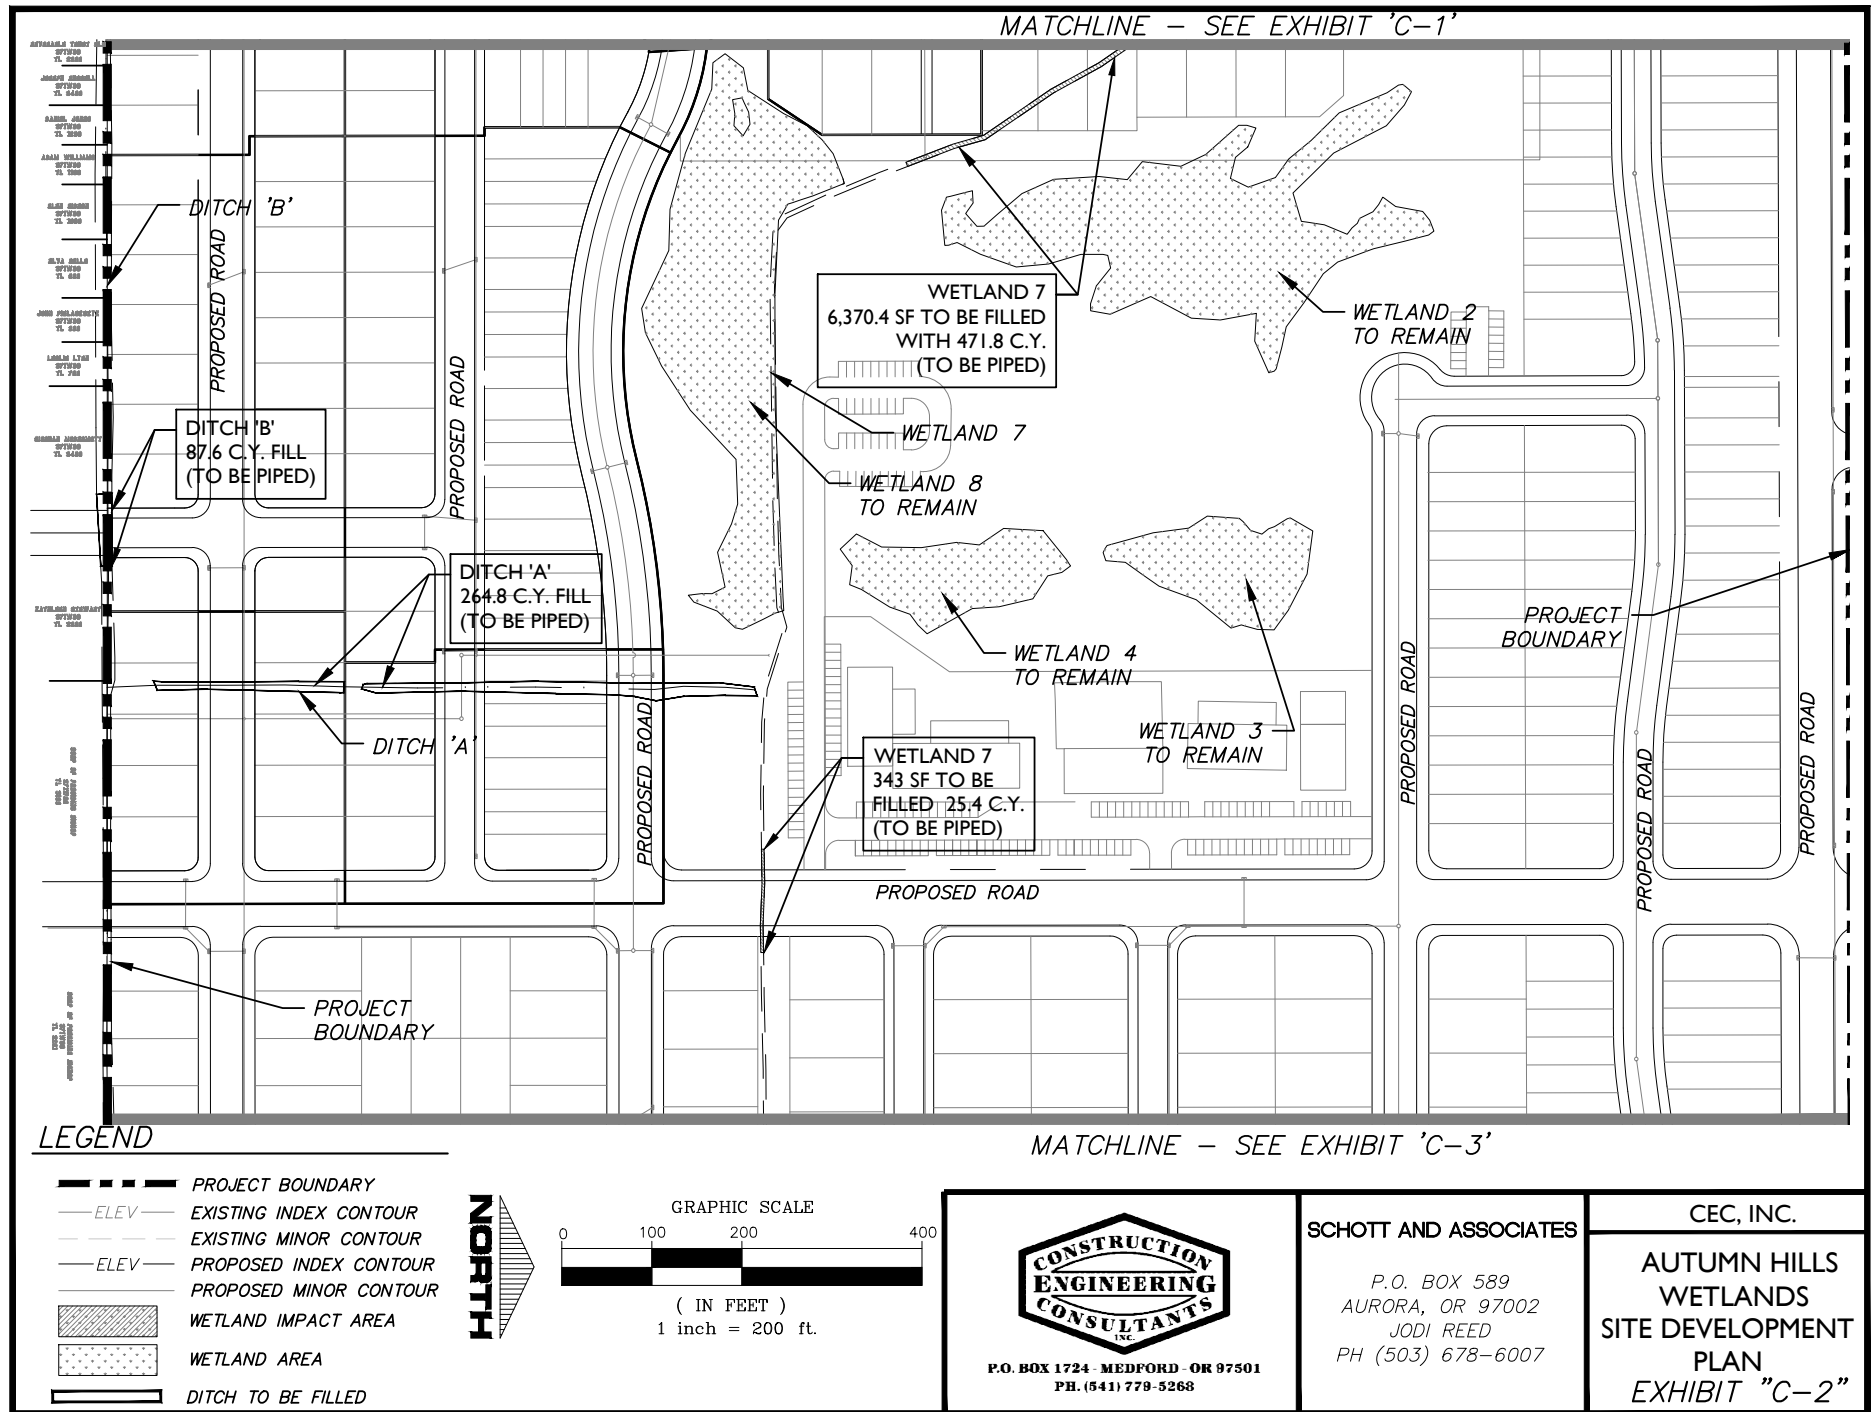


P.O. BOX 1724 - MEDFORD - OR 97501
PH. (541) 779-5268


SCHOTT AND ASSOCIATES

P.O. BOX 589
AURORA, OR 97002
JODI REED
PH (503) 678-6007

CEC, INC.

**AUTUMN HILLS
WETLANDS
SITE DEVELOPMENT
PLAN
EXHIBIT "C-2"**

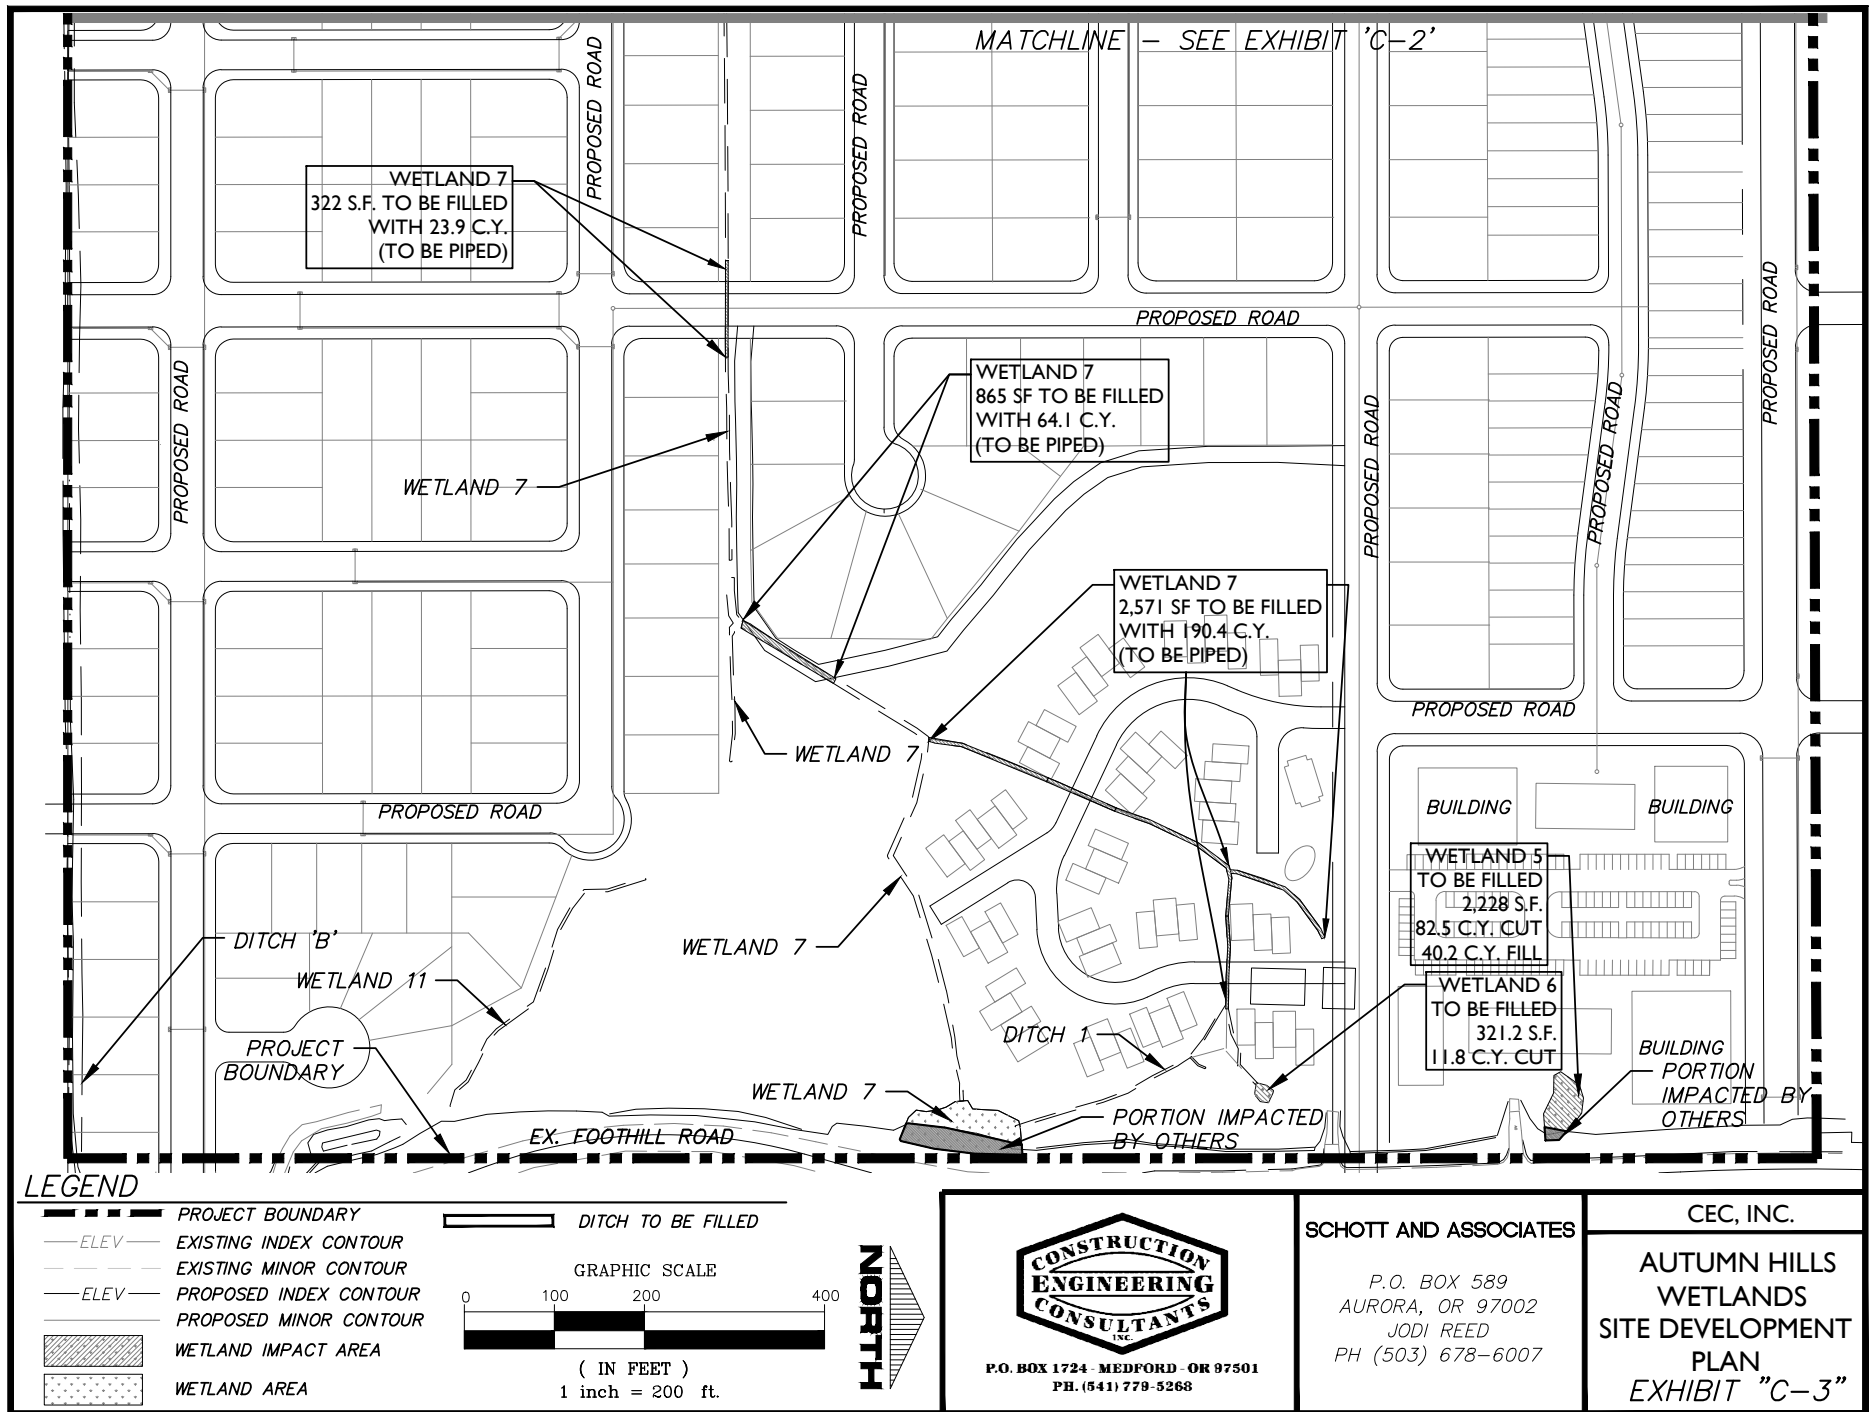

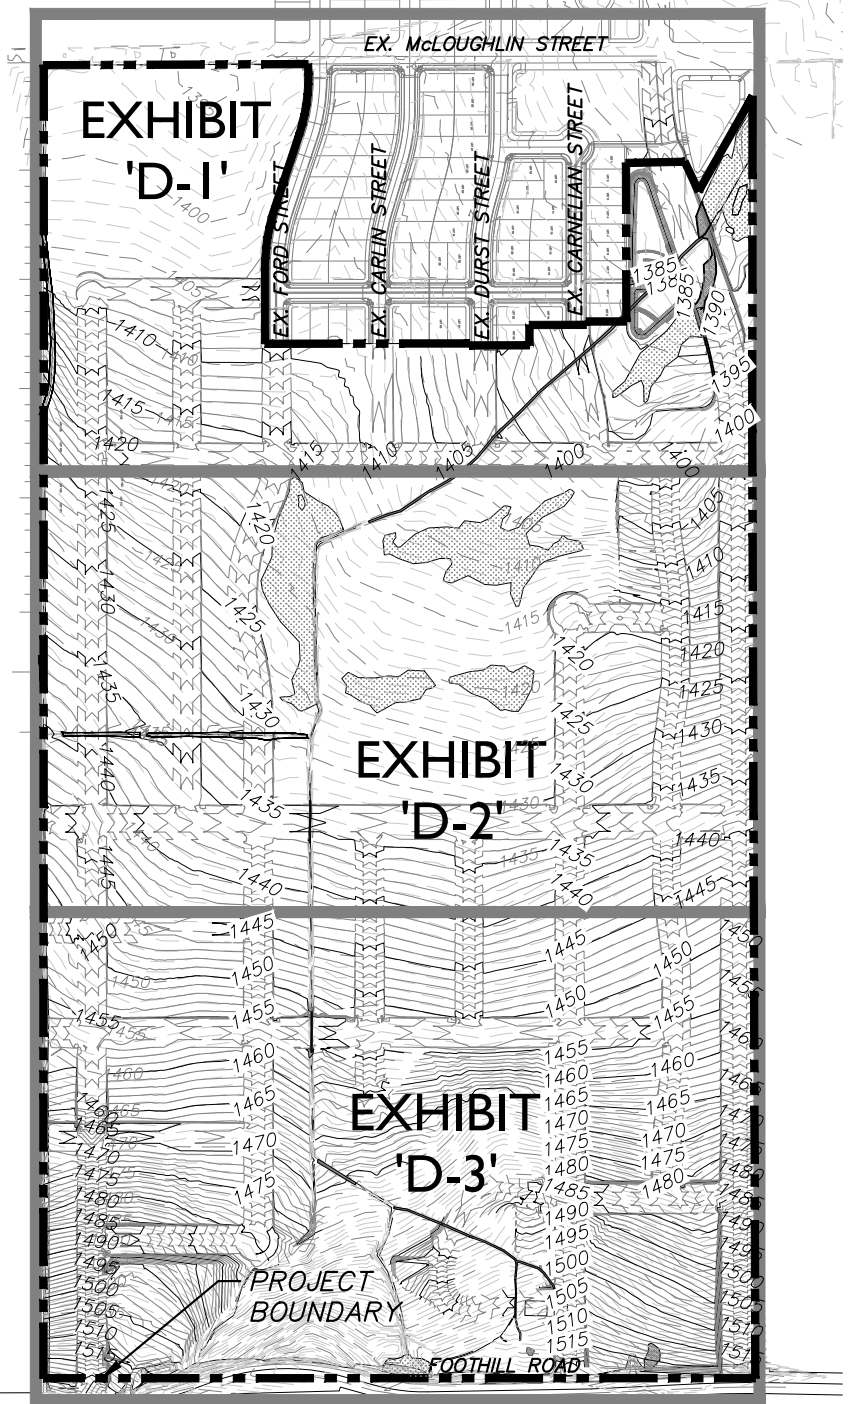


LEGEND

- STUDY BOUNDARY (145 ACRES)
- EXHIBIT BOUNDARY
- ELEV--- EXISTING INDEX CONTOUR
- EXISTING MINOR CONTOUR
- ELEV--- PROPOSED INDEX CONTOUR
- PROPOSED MINOR CONTOUR



GRAPHIC SCALE

 

(IN FEET)
1 inch =500 ft.




P.O. BOX 1724 - MEDFORD - OR 97501
PH. (541) 779-3268

SCHOTT AND ASSOCIATES

P.O. BOX 589
AURORA, OR 97002
JODI REED
PH (503) 678-6007


CONSTRUCTION ENGINEERING CONSULTANTS, INC.

AUTUMN HILLS
EXHIBIT KEY
APPLIES TO EXHIBIT AREAS 'D-1' TO 'D-3'
GRADING PLAN

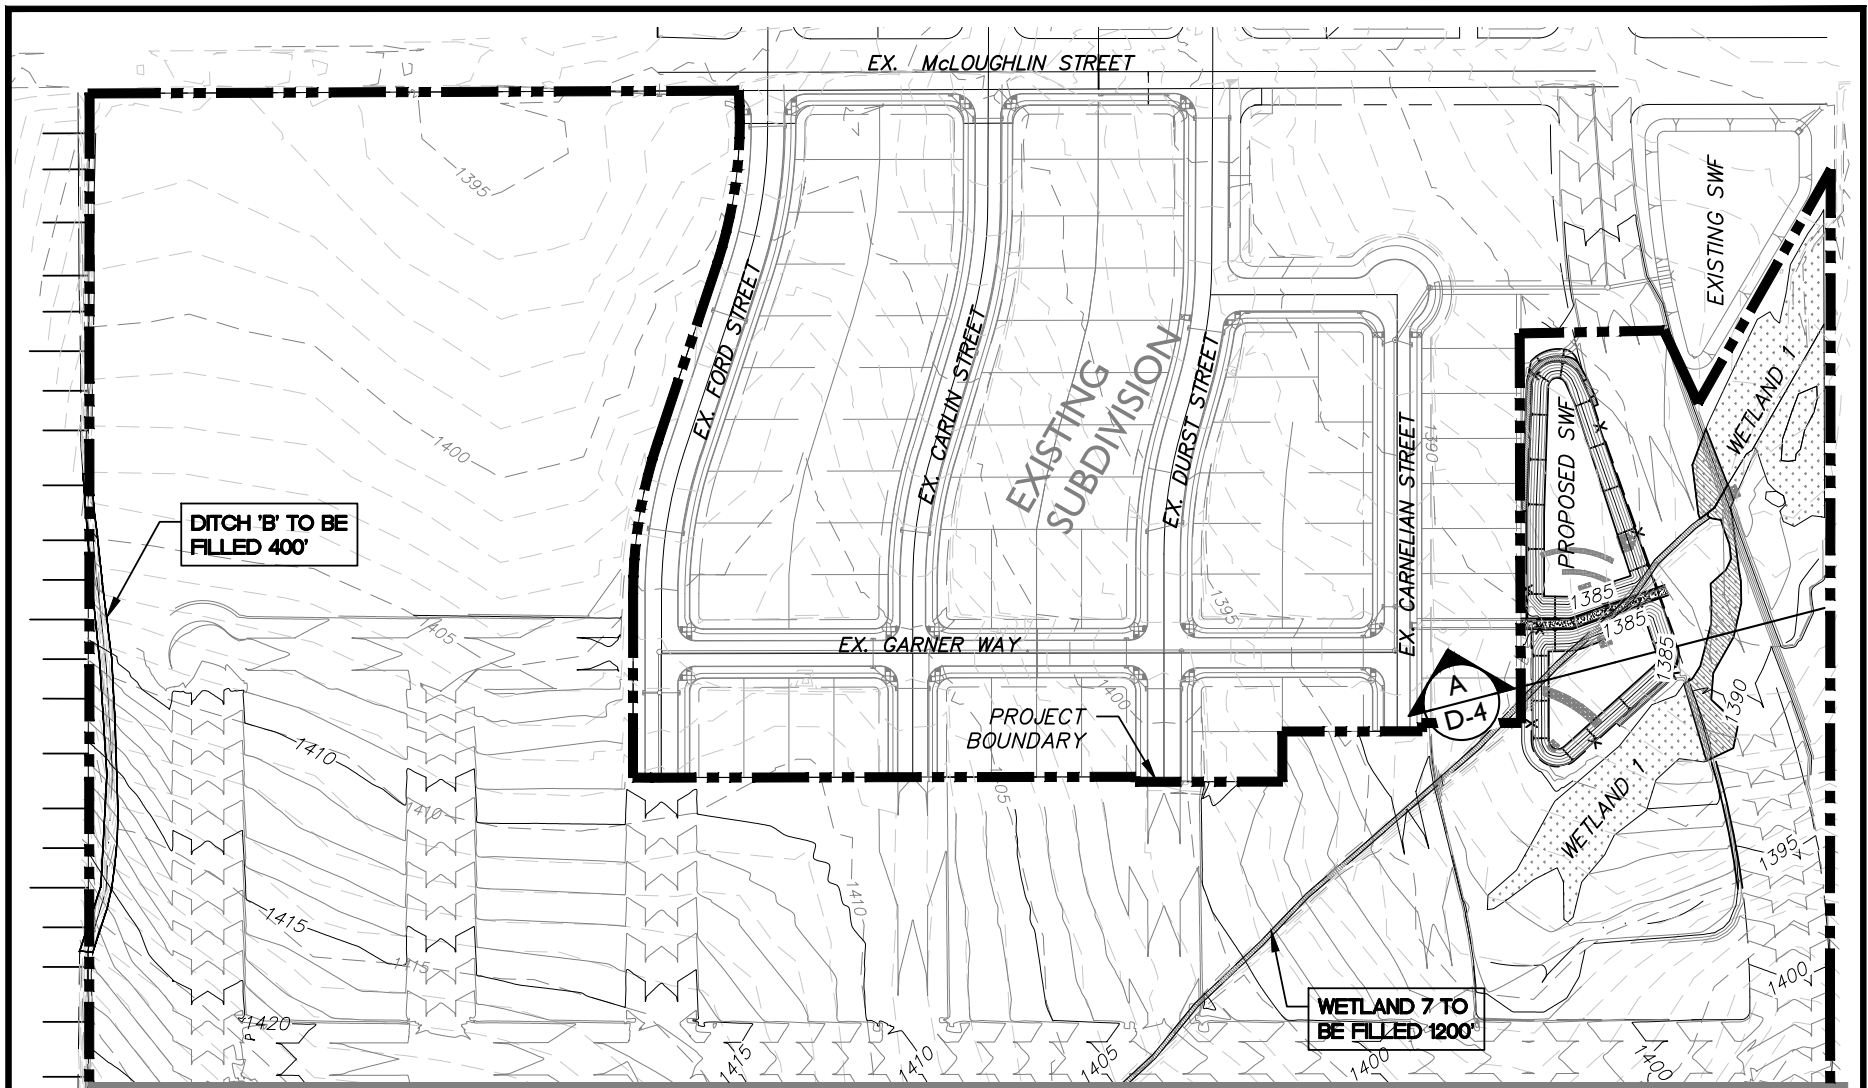

LEGEND

- PROJECT BOUNDARY
- ELEV — EXISTING INDEX CONTOUR
- EXISTING MINOR CONTOUR
- ELEV — PROPOSED INDEX CONTOUR
- PROPOSED MINOR CONTOUR
- WETLAND IMPACT AREA
- WETLAND AREA
- DITCH TO BE FILLED

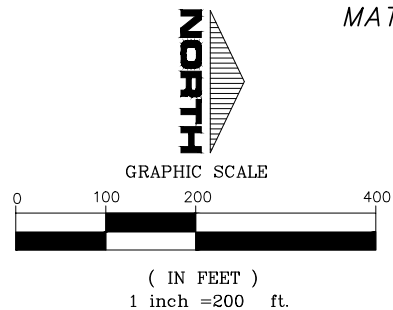

MATCHLINE — SEE EXHIBIT 'D-2'



P.O. BOX 1724 - MEDFORD - OR 97501
PH. (541) 779-5268


SCHOTT AND ASSOCIATES

P.O. BOX 589
AURORA, OR 97002
JODI REED
PH (503) 678-6007

CEC, INC.


AUTUMN HILLS
WETLANDS
GRADING PLAN
EXHIBIT "D-1"

MATCHLINE – SEE EXHIBIT 'D-1'

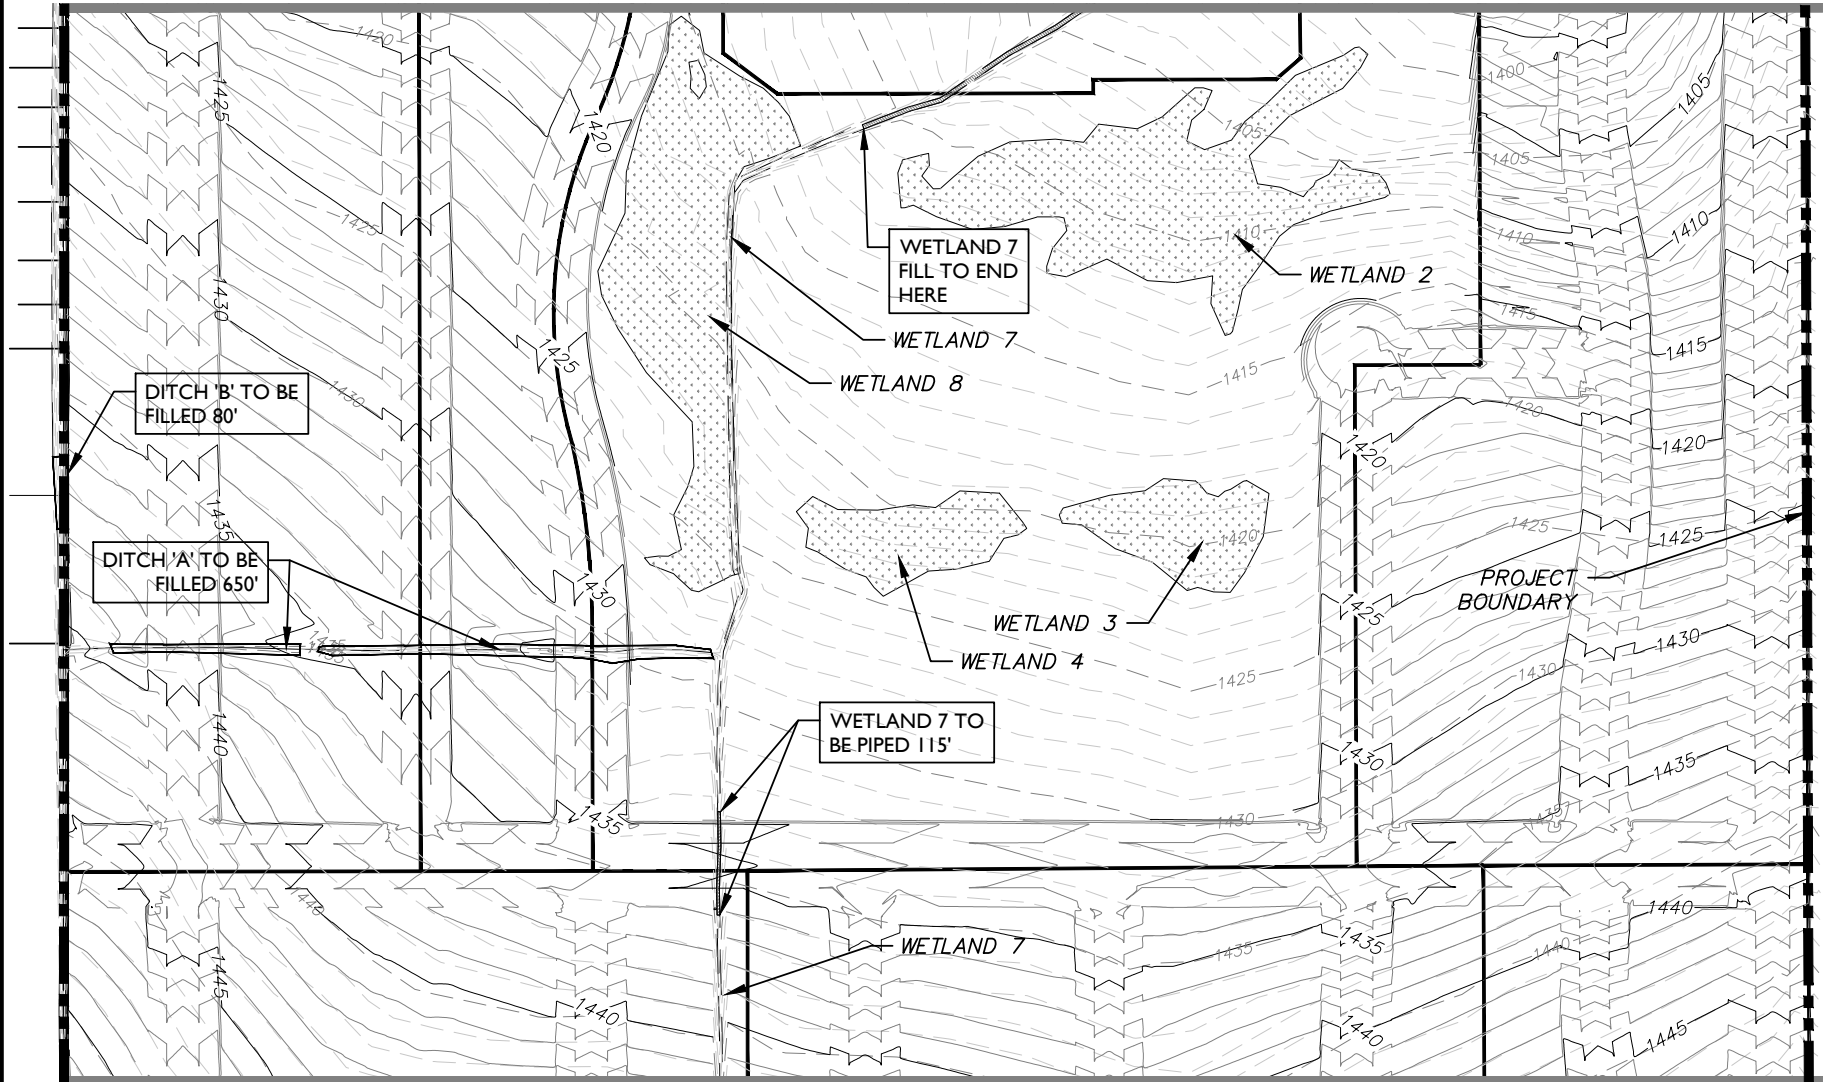

LEGEND

- PROJECT BOUNDARY
- ELEV— EXISTING INDEX CONTOUR
- EXISTING MINOR CONTOUR
- ELEV— PROPOSED INDEX CONTOUR
- PROPOSED MINOR CONTOUR
- [Cross-hatched] WETLAND IMPACT AREA
- [Stippled] WETLAND AREA
- [Hatched] DITCH TO BE FILLED

 

MATCHLINE – SEE EXHIBIT 'D-3'




P.O. BOX 1724 - MEDFORD - OR 97501
PH. (541) 779-5268

SCHOTT AND ASSOCIATES

P.O. BOX 589
AURORA, OR 97002
JODI REED
PH (503) 678-6007

CEC, INC.

AUTUMN HILLS
WETLANDS
GRADING PLAN
EXHIBIT "D-2"

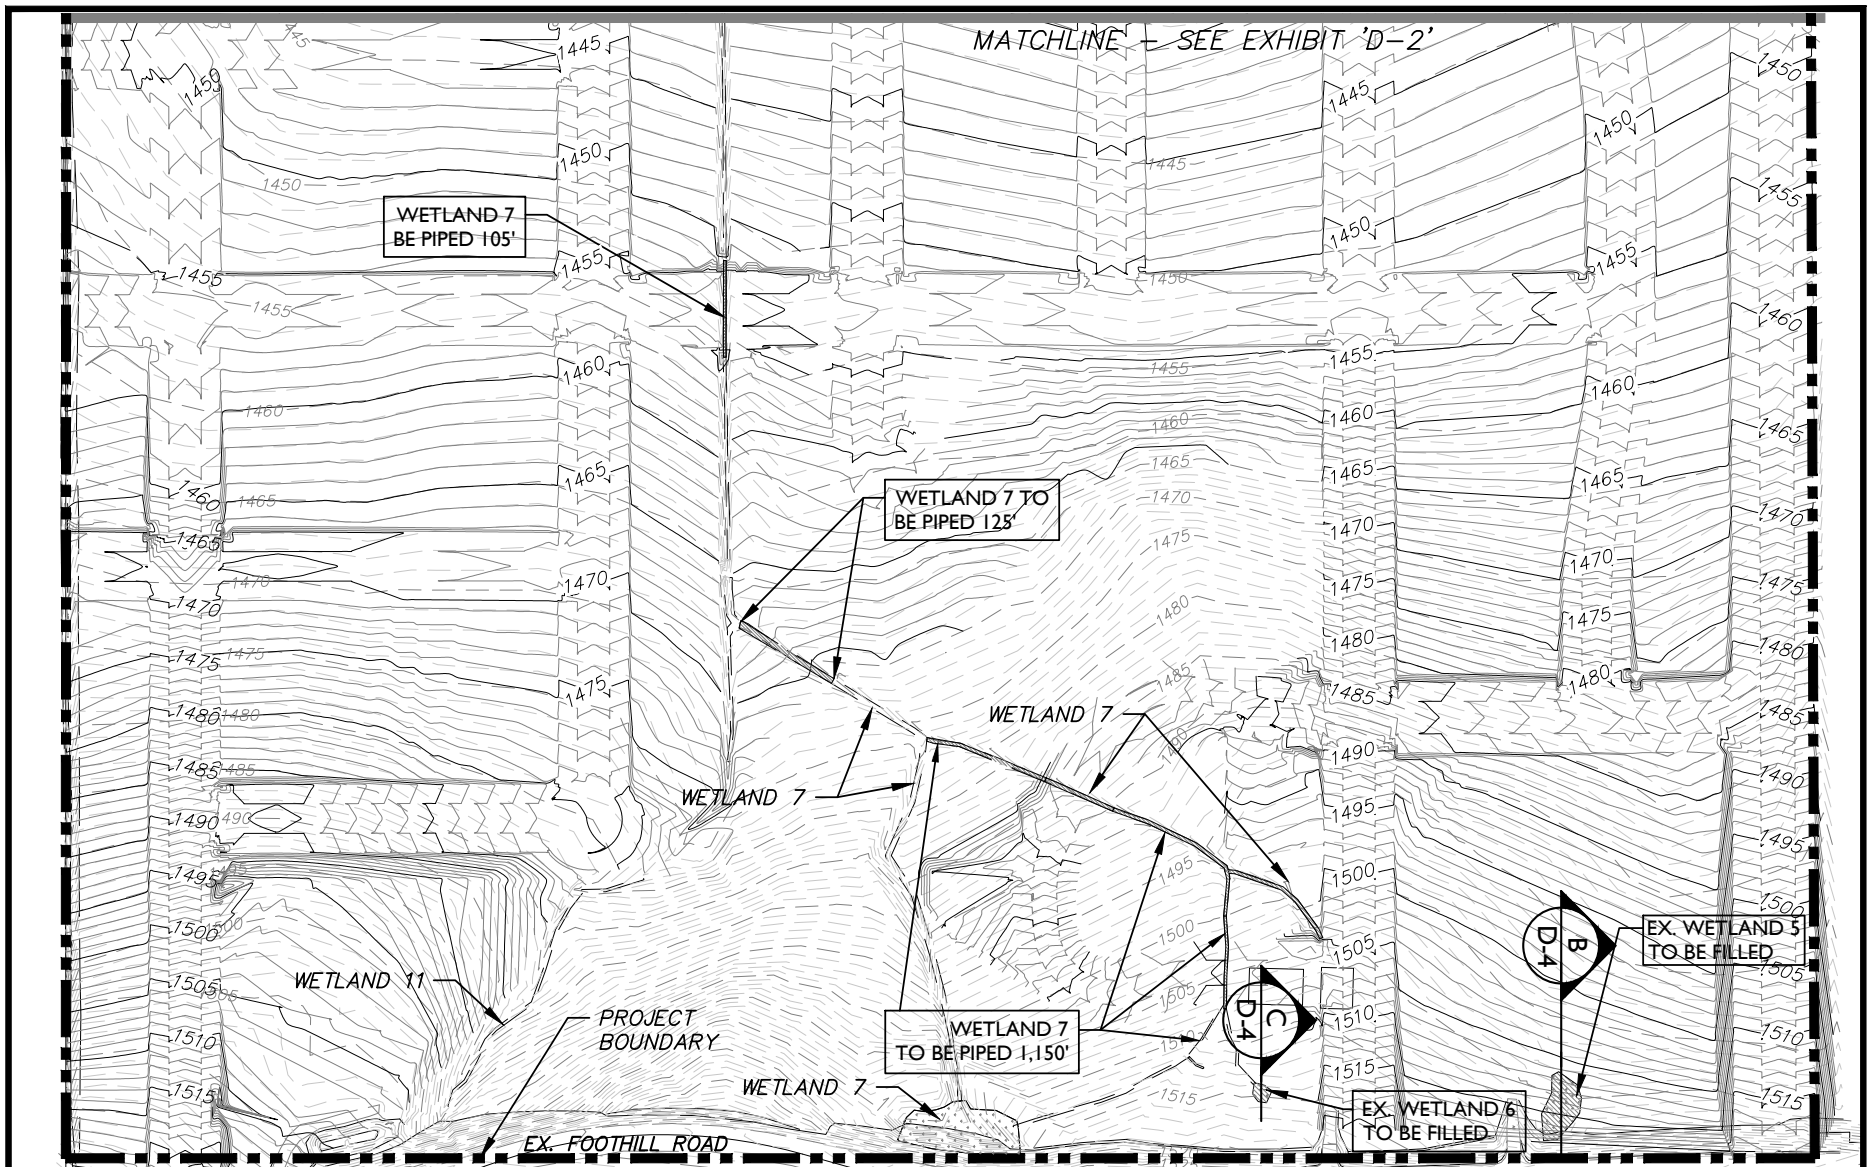

LEGEND

	PROJECT BOUNDARY		DITCH TO BE FILLED
	ELEV EXISTING INDEX CONTOUR		GRAPHIC SCALE
	EXISTING MINOR CONTOUR		
	ELEV PROPOSED INDEX CONTOUR		
	PROPOSED MINOR CONTOUR		
	WETLAND IMPACT AREA		
	WETLAND AREA		



P.O. BOX 1724 - MEDFORD - OR 97501
PH. (541) 779-3268


SCHOTT AND ASSOCIATES

P.O. BOX 589
AURORA, OR 97002
JODI REED
PH (503) 678-6007

CEC, INC.


AUTUMN HILLS
WETLANDS
GRADING PLAN
EXHIBIT "D-3"

PROFILE SCALES
HORIZONTAL SCALE - 1" = 30'
VERTICAL SCALE - 1" = 9'

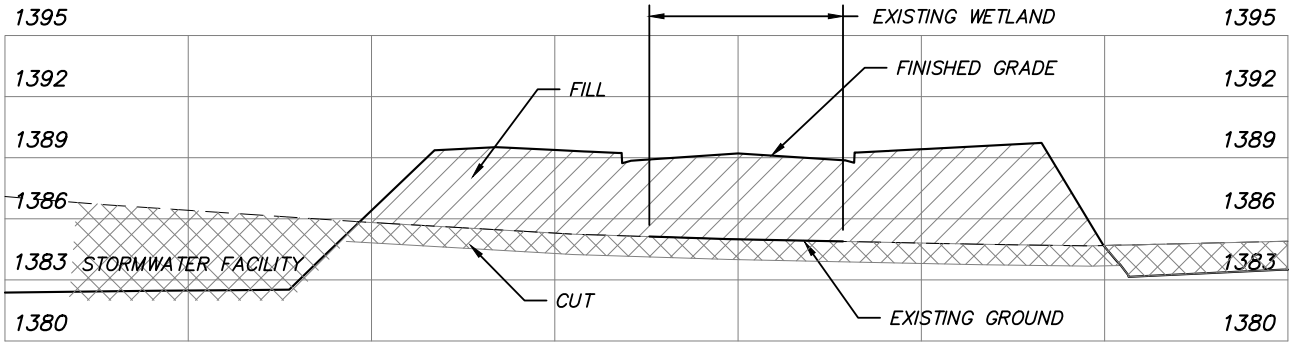


A
D.4

WETLAND I - CROSS SECTION

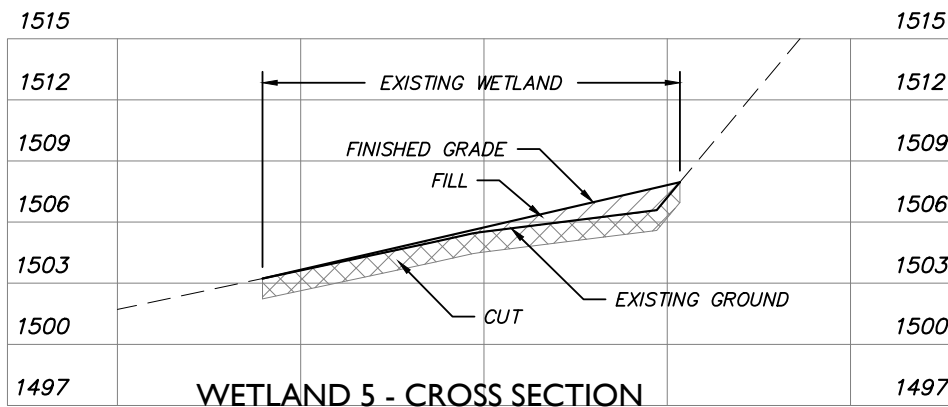


WETLAND 5 - CROSS SECTION

B
D.4

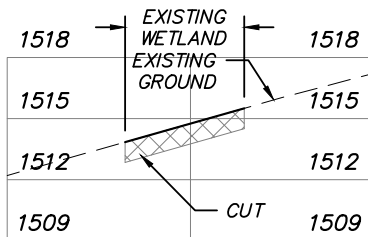

WETLAND 6 - CROSS SECTION

C
D.4

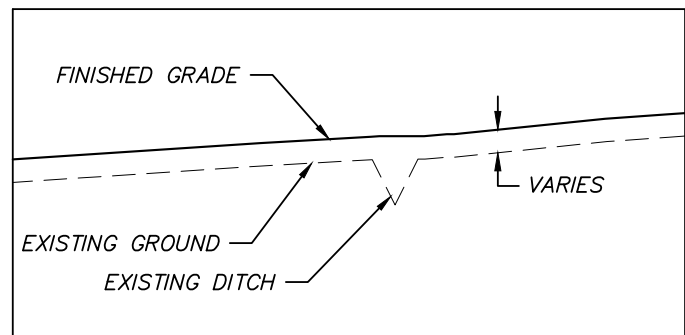

TYPICAL DITCH FILL IMPACT

NTS



P.O. BOX 1724 - MEDFORD - OR 97501
PH. (541) 779-5268

SCHOTT AND ASSOCIATES

P.O. BOX 589
AURORA, OR 97002
JODI REED
PH (503) 678-6007

CONSTRUCTION ENGINEERING CONSULTANTS, INC.

AUTUMN HILLS
WETLANDS
GRADING PLAN
SECTIONS - EXHIBIT "D-4"