



INDEX OF SHEETS	
SHEET NO.	DESCRIPTION
1	Title Sheet
1A	Index Of Sheets Cont'd. & Sid. Drg. Nos.

STATE OF OREGON
DEPARTMENT OF TRANSPORTATION
 PLANS FOR PROPOSED PROJECT
GRADING, DRAINAGE, PAVING AND SIGNING
OR140: KLAMATH FALLS - LAKEVIEW HWY
(ANTELOPE CANYON) SEC.
KLAMATH FALLS - LAKEVIEW HIGHWAY

**DRAFT DESIGN
 ACCEPTED PLANS
 INFORMATION ONLY**

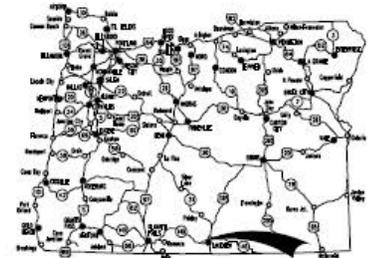

Overall Length Of Project - 3.0 Miles

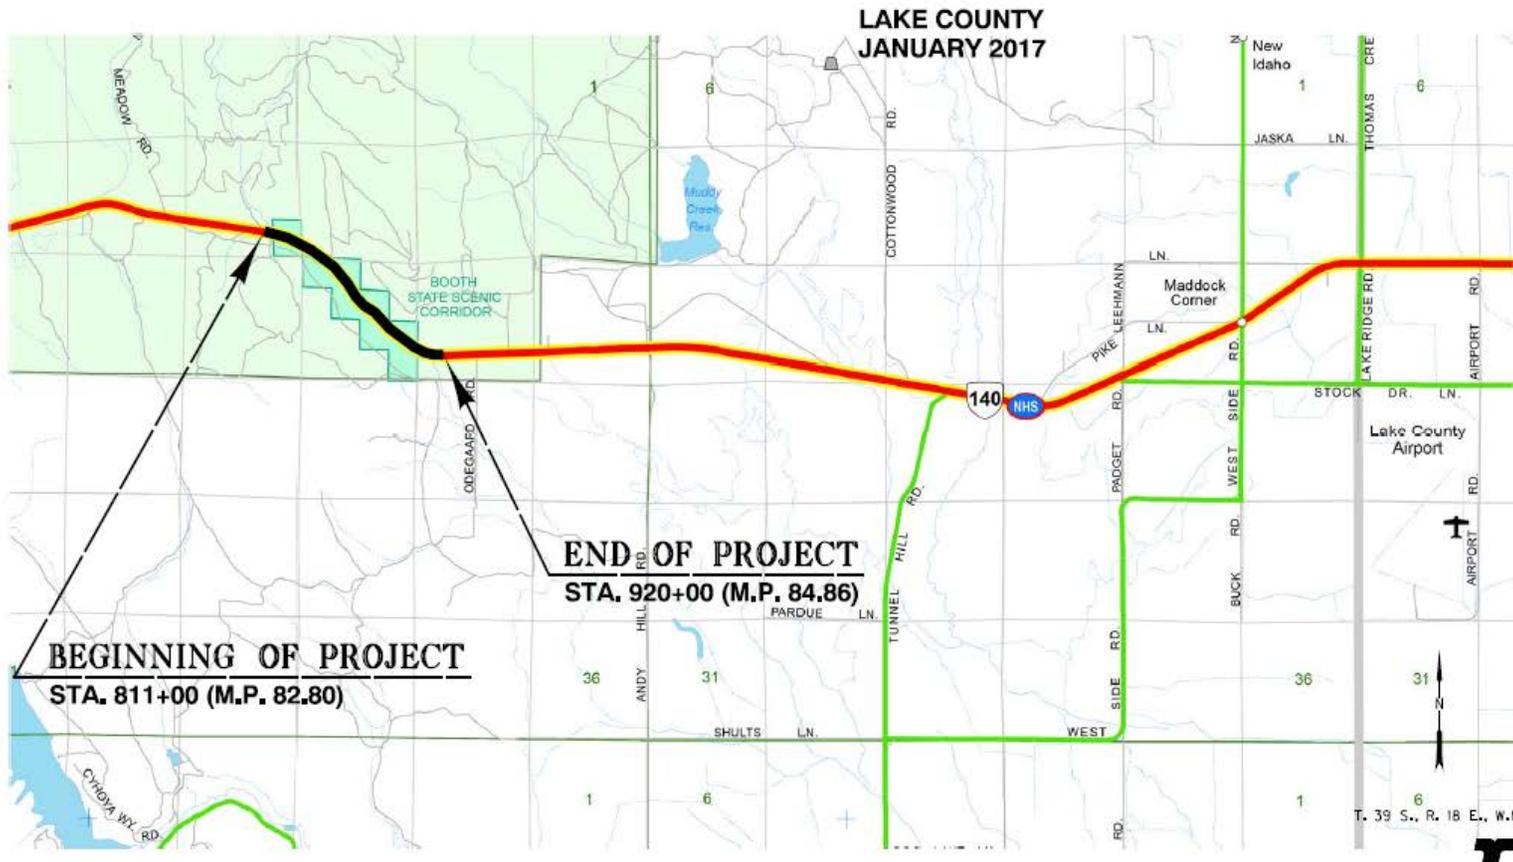

ATTENTION:
 Oregon Law Requires You To Follow Rules Adopted By The Oregon Utility Notification Center. Those Rules Are Set Forth In OAR 952-001-0010 Through OAR 952-001-0090. You May Obtain Copies Of The Rules By Calling The Center. Note The Telephone Number For The Oregon Utility Center Is (503) 232-1987.

**LET'S ALL
 WORK TOGETHER
 TO MAKE THIS
 JOB SAFE**

OREGON TRANSPORTATION COMMISSION
 Catherine Wether CHAIR
 Tommy Baney COMMISSIONER
 David Larson COMMISSIONER
 Susan Morgan COMMISSIONER
 Alonda Simpson COMMISSIONER
 Matthew L. Garrett DIRECTOR OF TRANSPORTATION

These plans were developed using ODOT design standards. Exceptions to these standards, if any, have been submitted and approved by the ODOT Chief Engineer or their delegated authority.

Approving Authority:
 Signature & date
 Jon Heacock, Region 4 TCM
 Print name and title
 Concurrence by ODOT Chief Engineer


OR140: KLAMATH FALLS - LAKEVIEW HWY (ANTELOPE CANYON) SEC.		
KLAMATH FALLS - LAKEVIEW HIGHWAY LAKE COUNTY		
FEDERAL HIGHWAY ADMINISTRATION	PROJECT NUMBER	SHEET NO.
OREGON	Est. Afd. #	1


Oregon Department of Transportation
 63055 North Highway 97
 Bend, Oregon 97703
 Phone: (541) 388-6225 Fax: (541) 385-0476
 Corps No. NWP-2016-264

Figure 1
OR 140: Klamath Falls – Lakeview Hwy (Antelope Canyon)
 Location Map



Date: August 11, 2015
 Source: 02_16870DAP_Plans.pdf
 Key #: 16870

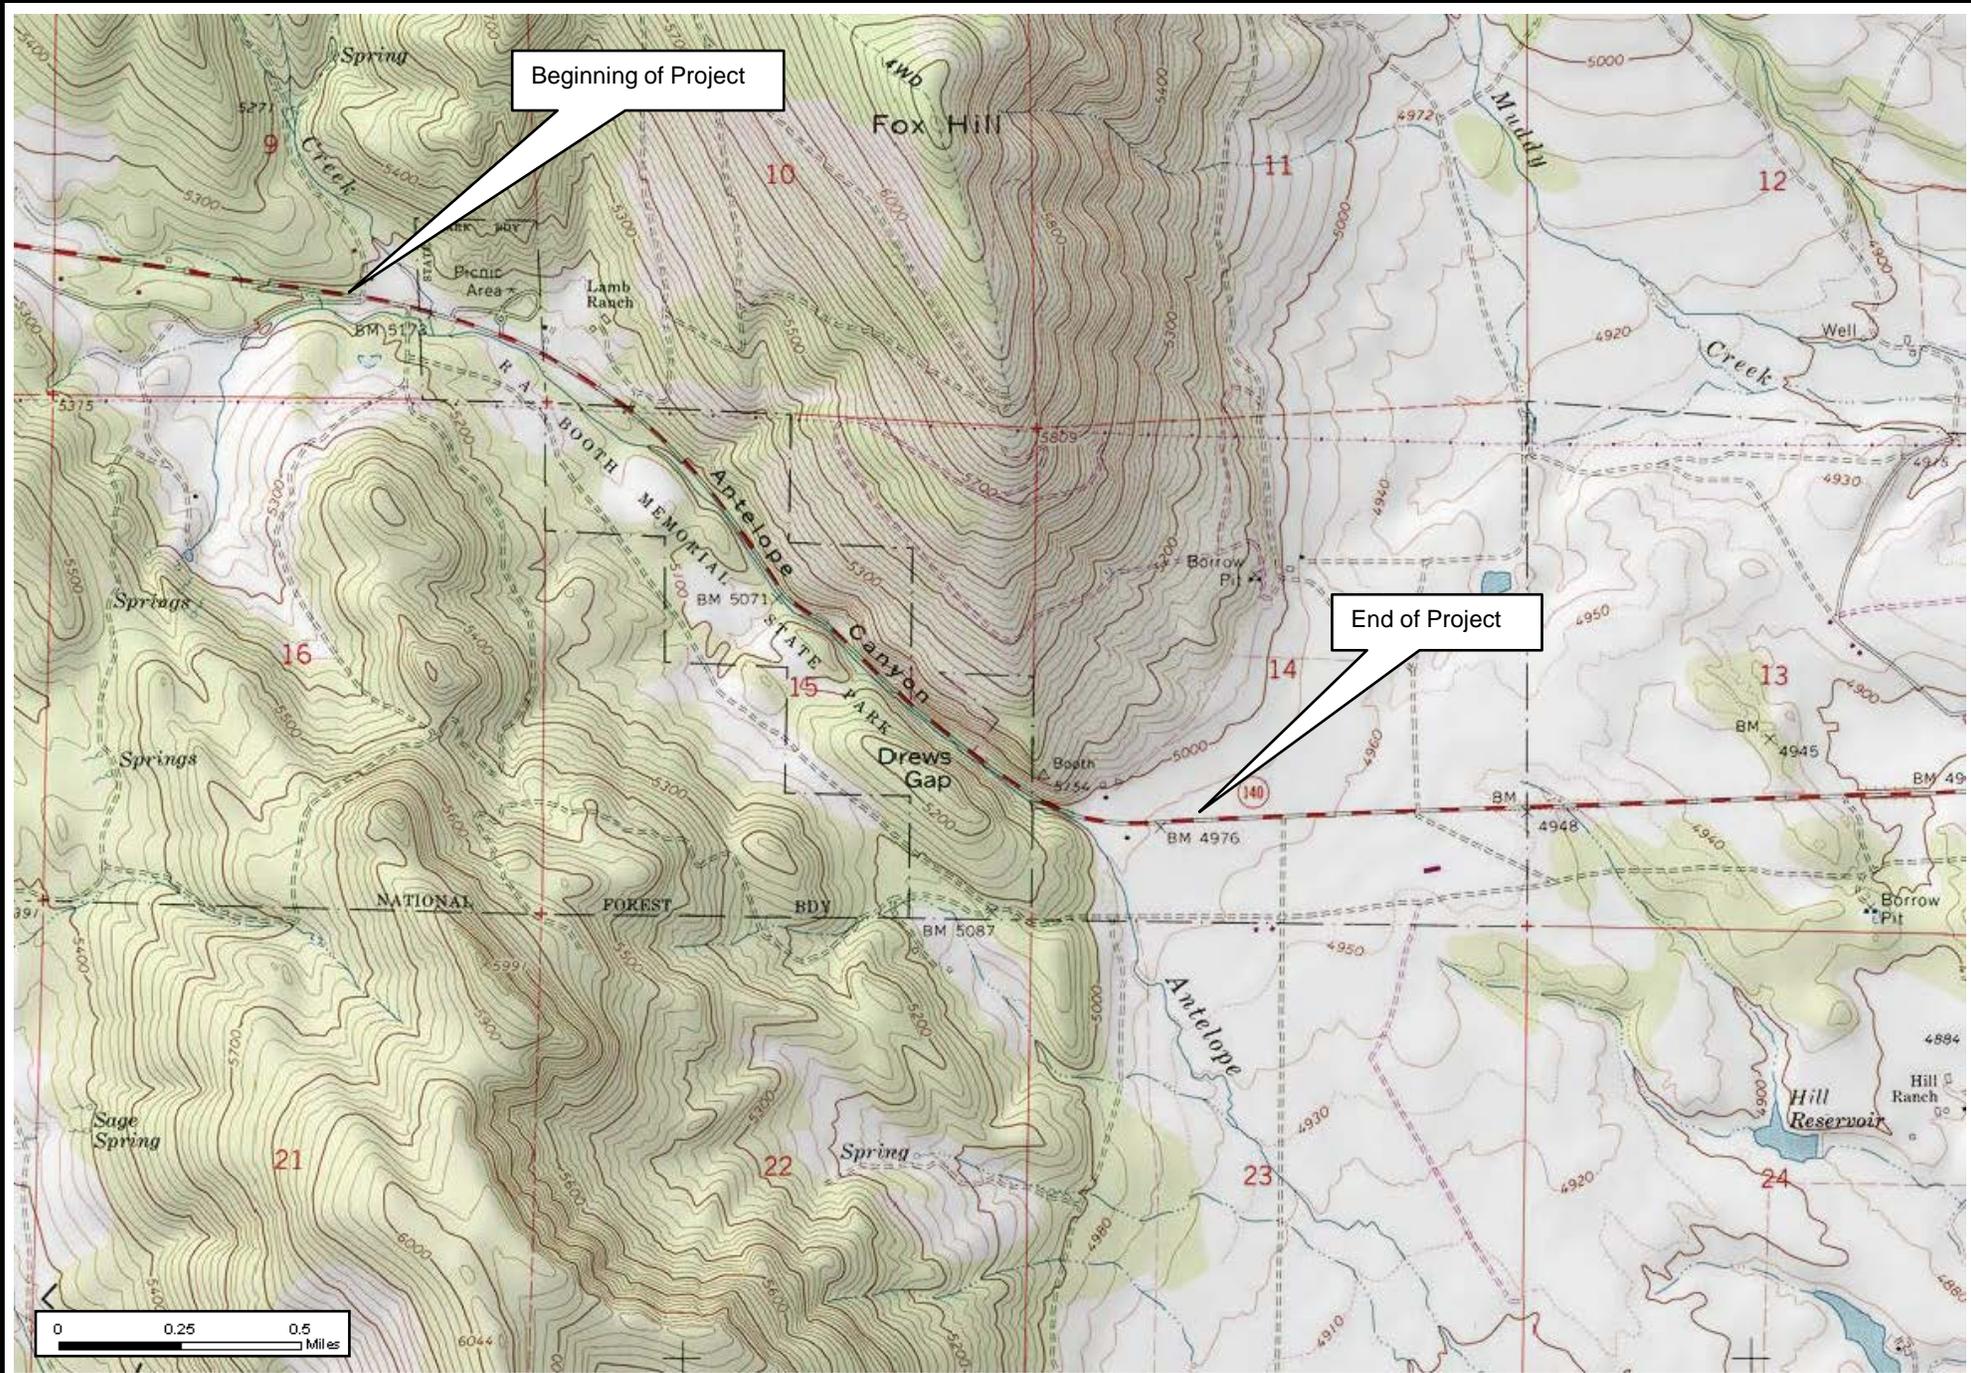

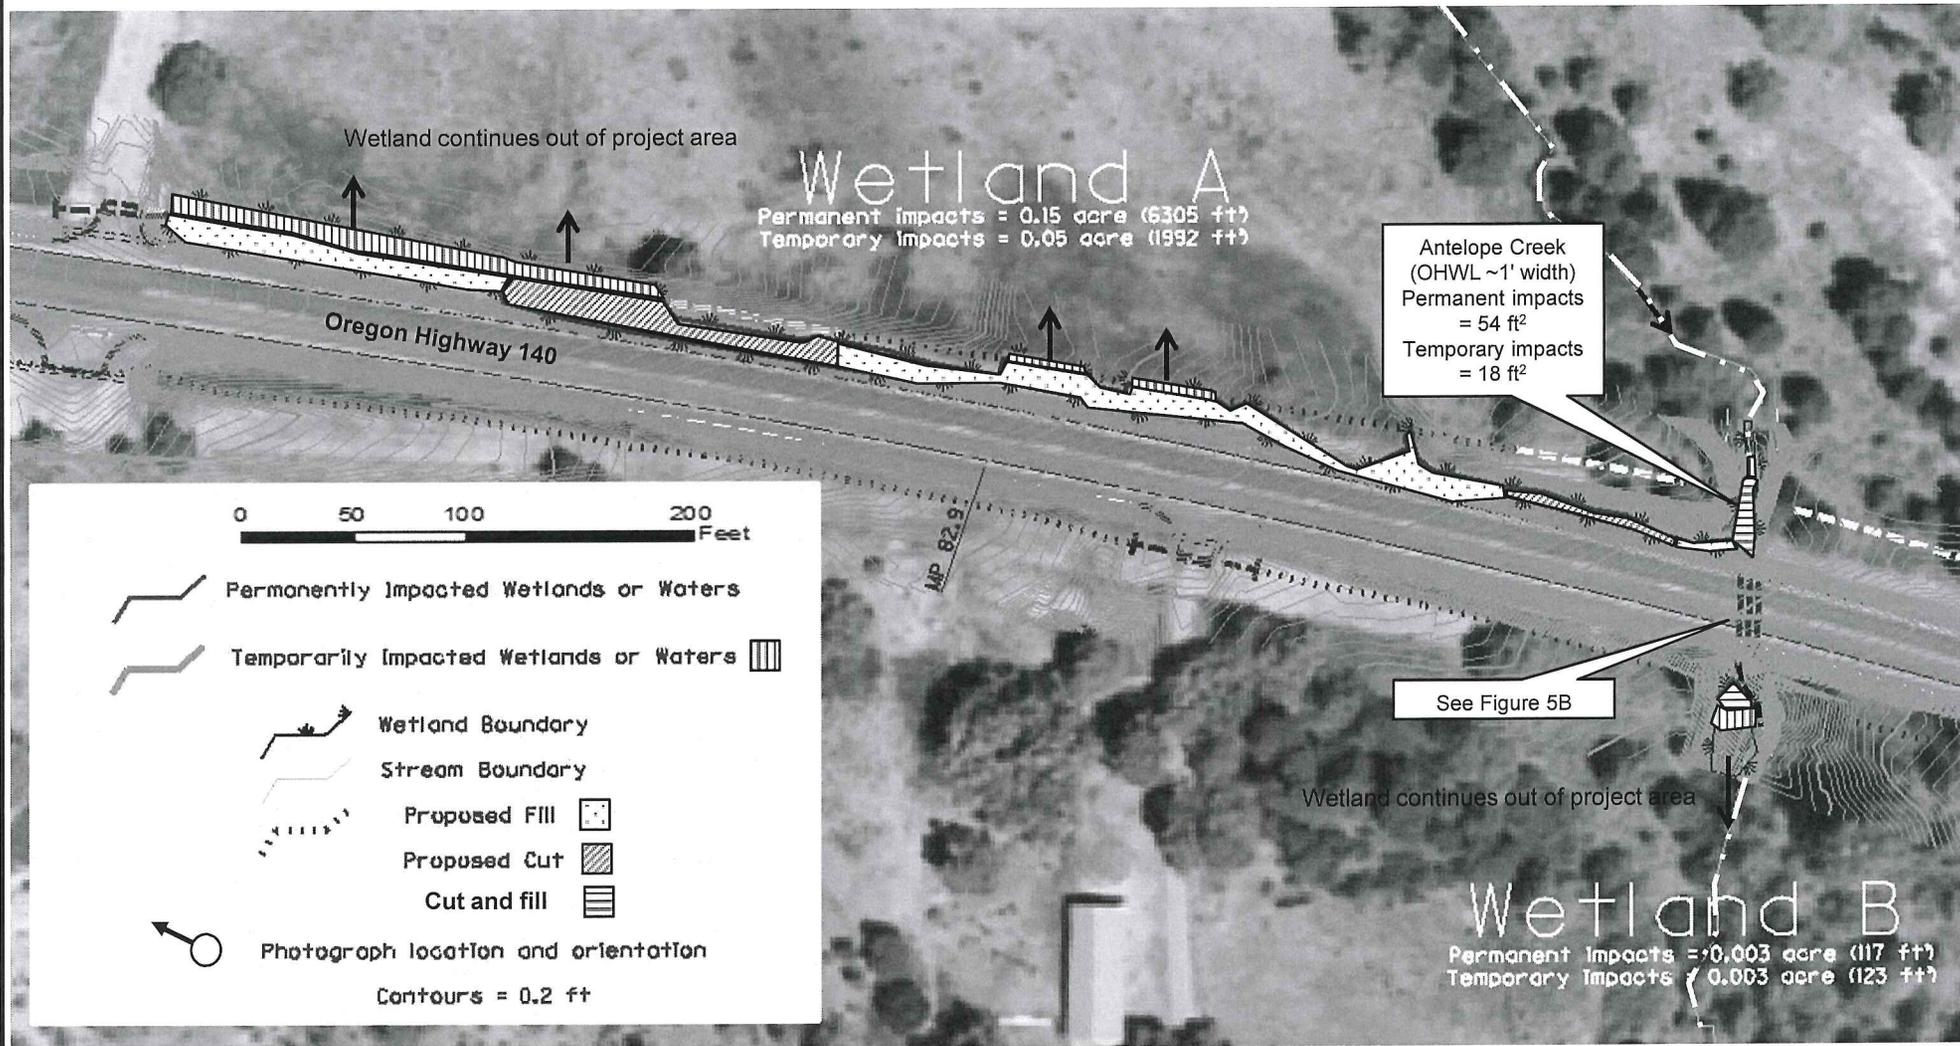


Oregon Department of Transportation

63055 North Highway 97
 Bend, Oregon 97703
 Phone: (541) 388-6225 Fax: (541) 385-0476

Figure 4B
OR 140: Klamath Falls – Lakeview Hwy (Antelope Canyon)
 Site Plan



Date: 2015
 Source: ODOT/Projects/antelope canyon/dgn
 Key #: files/16870e-2d.dgn[wetland_impact_views]
 16870

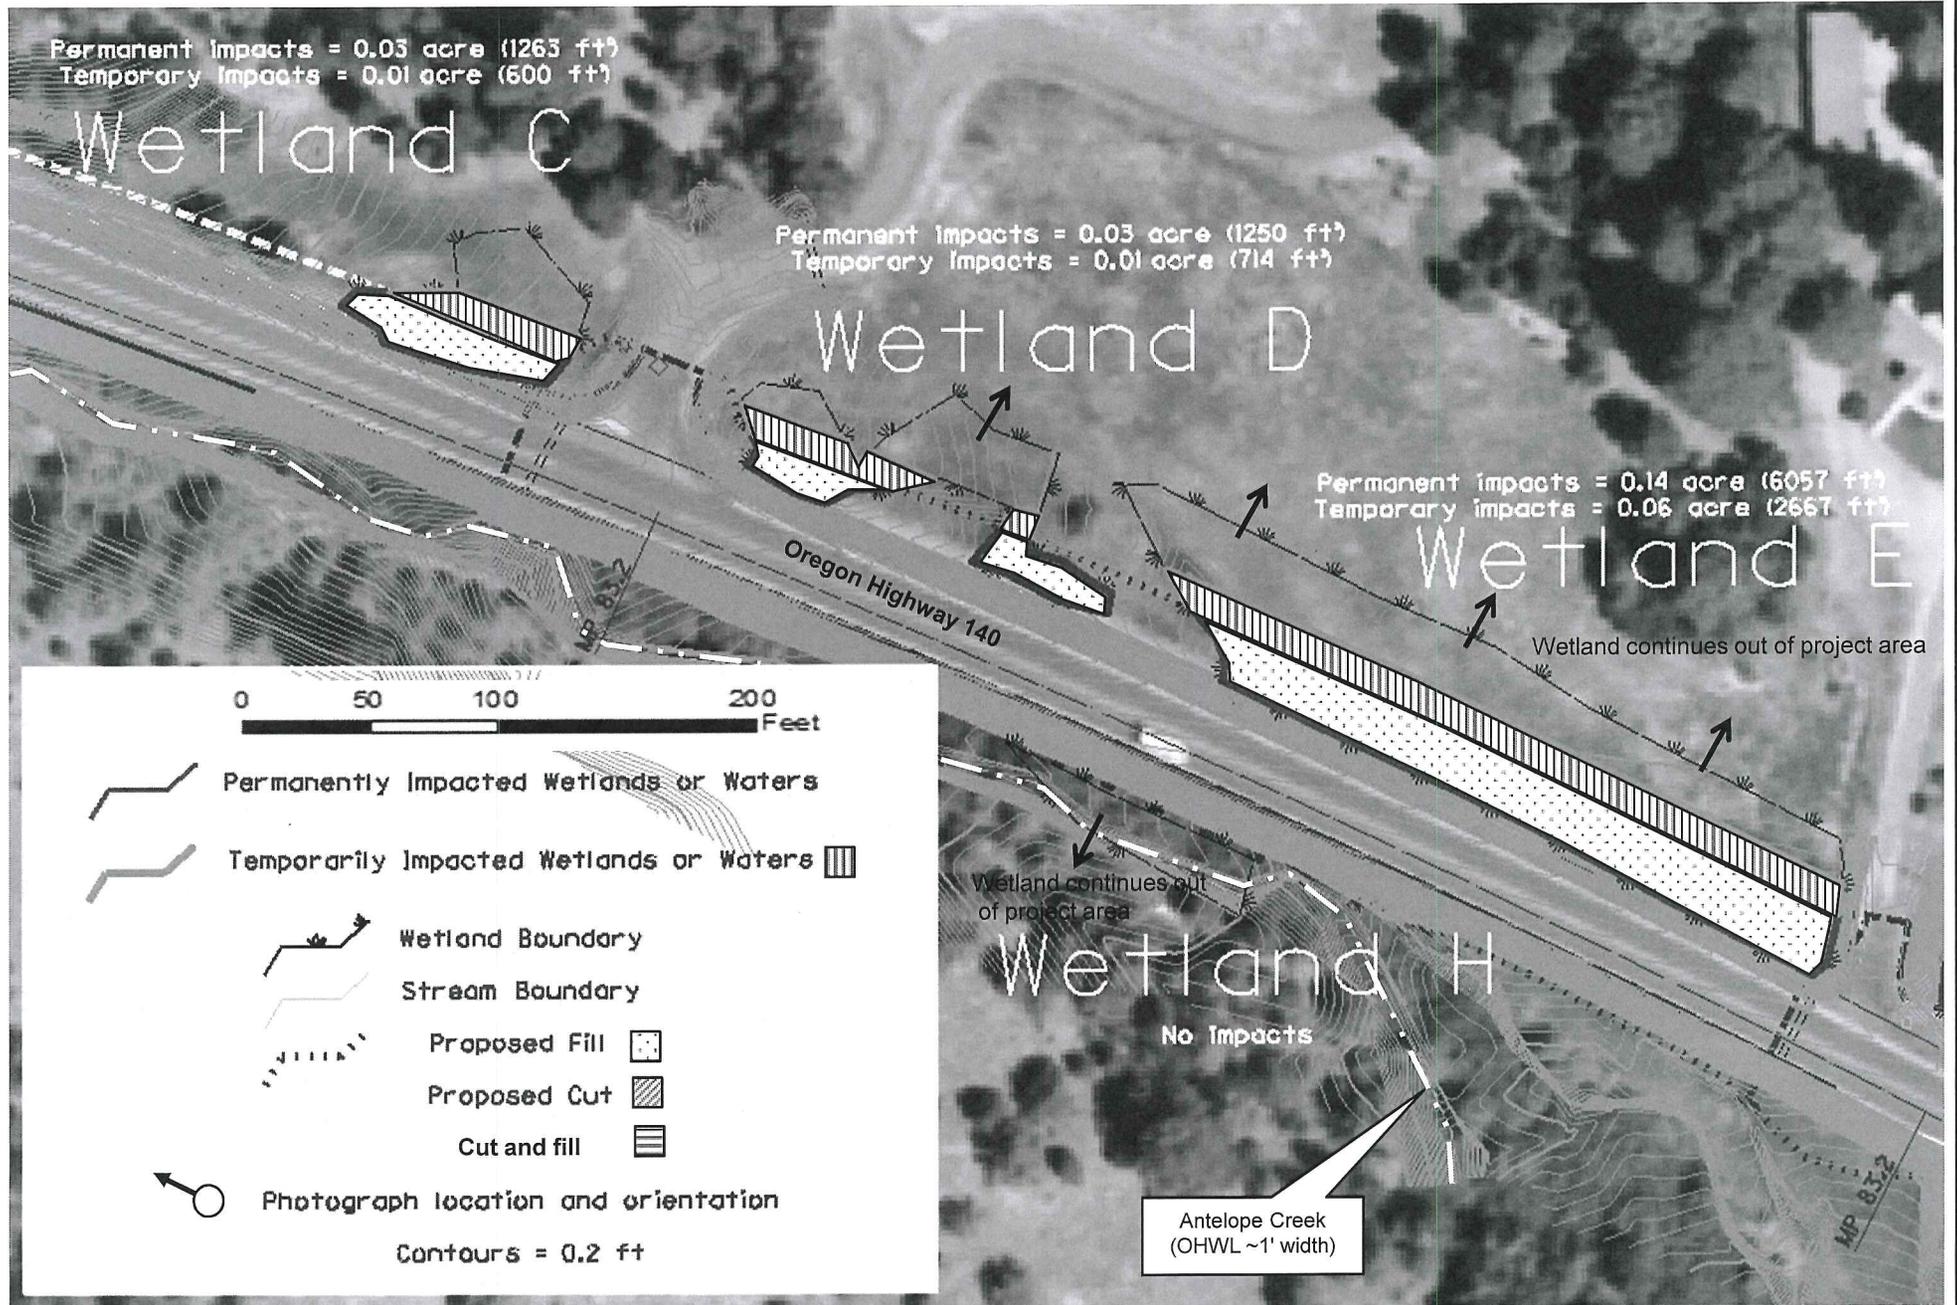


Oregon Department of Transportation
 63055 North Highway 97
 Bend, Oregon 97703
 Phone: (541) 388-6225 Fax: (541) 385-0476

Figure 4C
OR 140: Klamath Falls – Lakeview Hwy (Antelope Canyon)
Site Plan




Date: 2015
 Source: ODOT/Projects/antelope_canyon/dgn
 Key #: files/16870e-2d.dgn[wetland_impact_views]
 16870

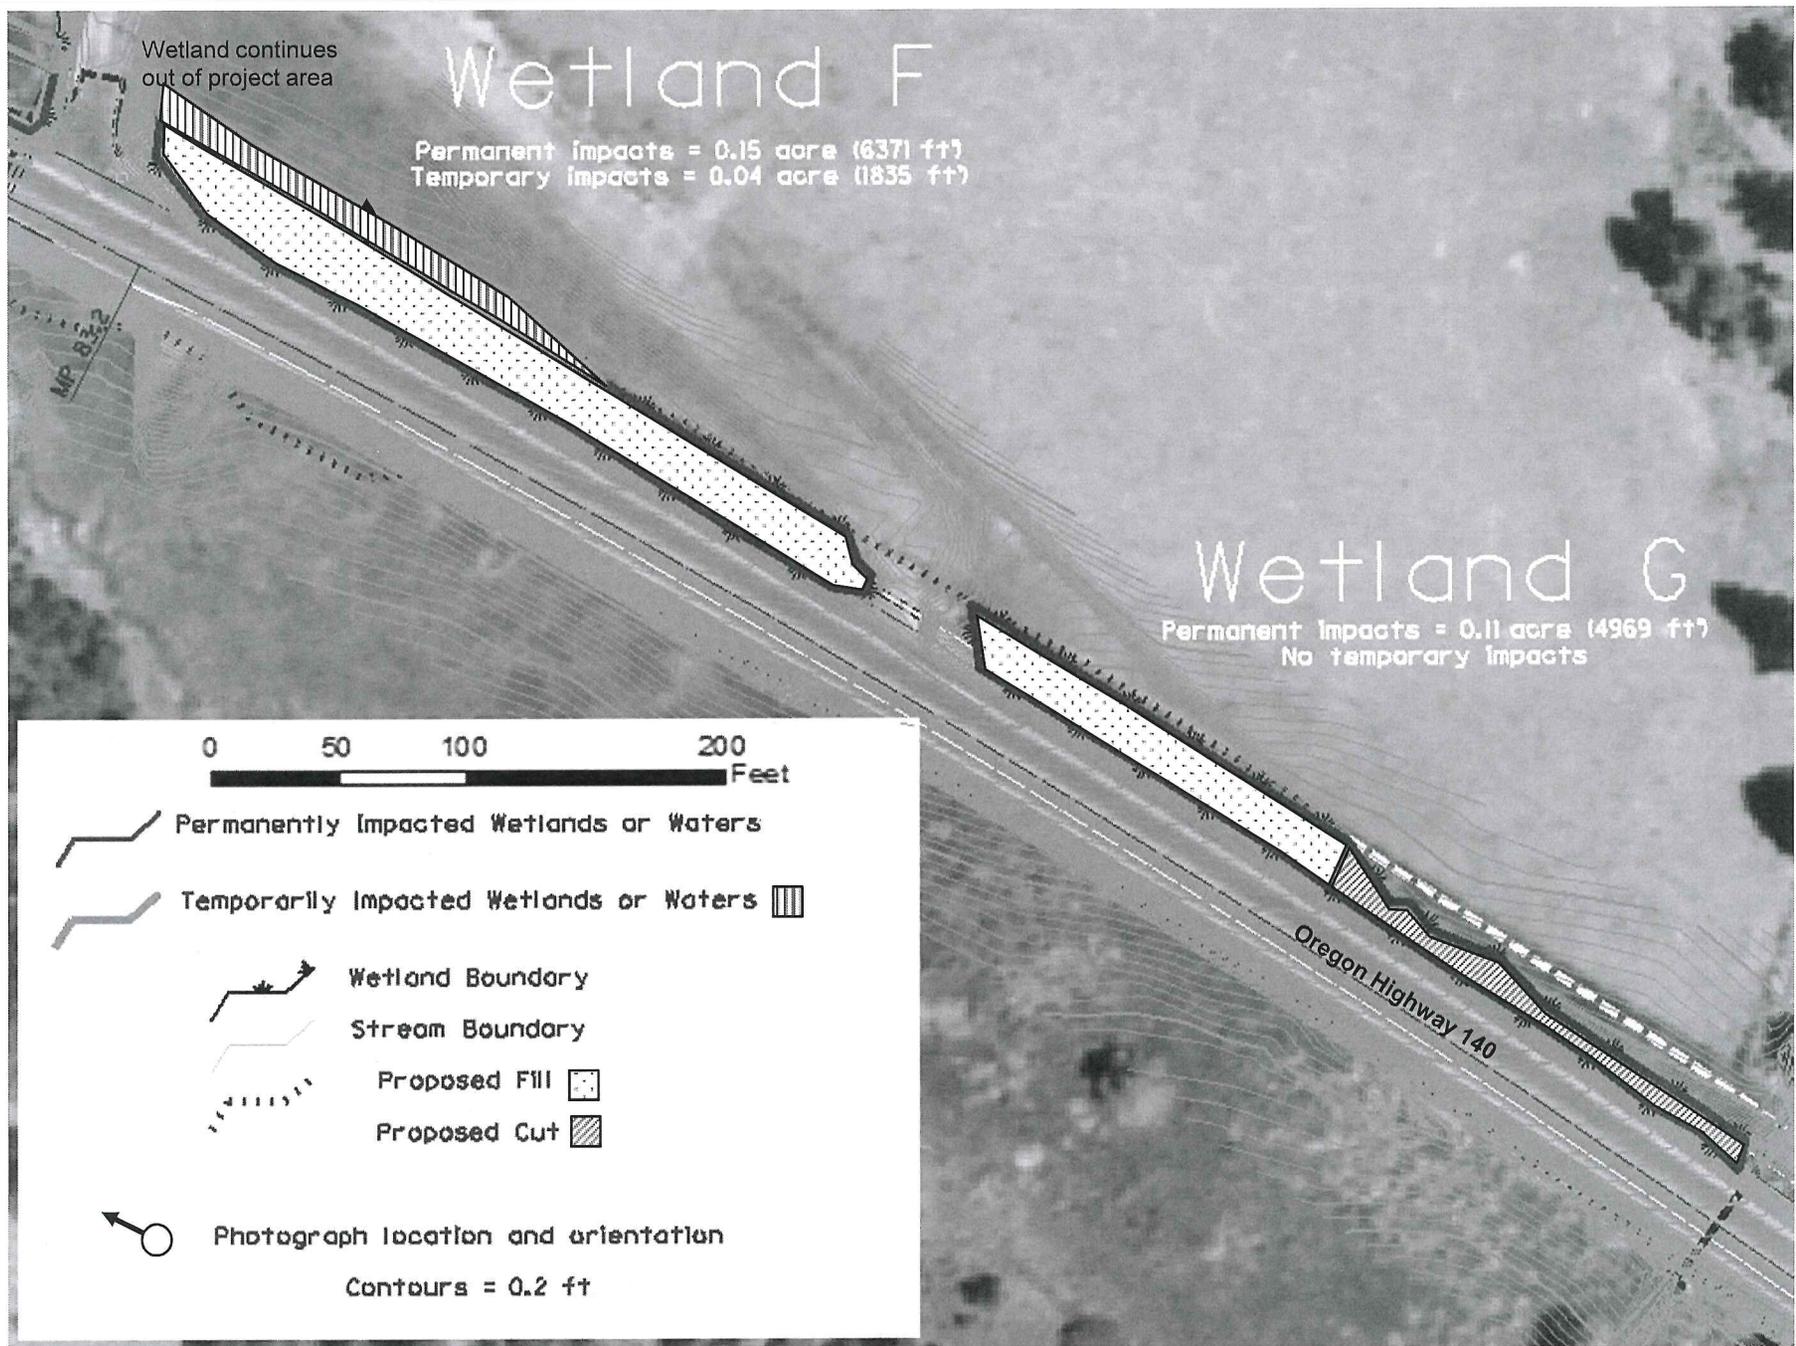


Oregon Department of Transportation

63055 North Highway 97
 Bend, Oregon 97703
 Phone: (541) 388-6225 Fax: (541) 385-0476

Figure 4D
OR 140: Klamath Falls – Lakeview Hwy (Antelope Canyon)
 Site Plan

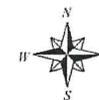

Date: 2015
 Source: ODOT/Projects/antelope.canyon/dgn
 Key #: files/16870e-2d.dgn[wetland_impact_views]
 16870

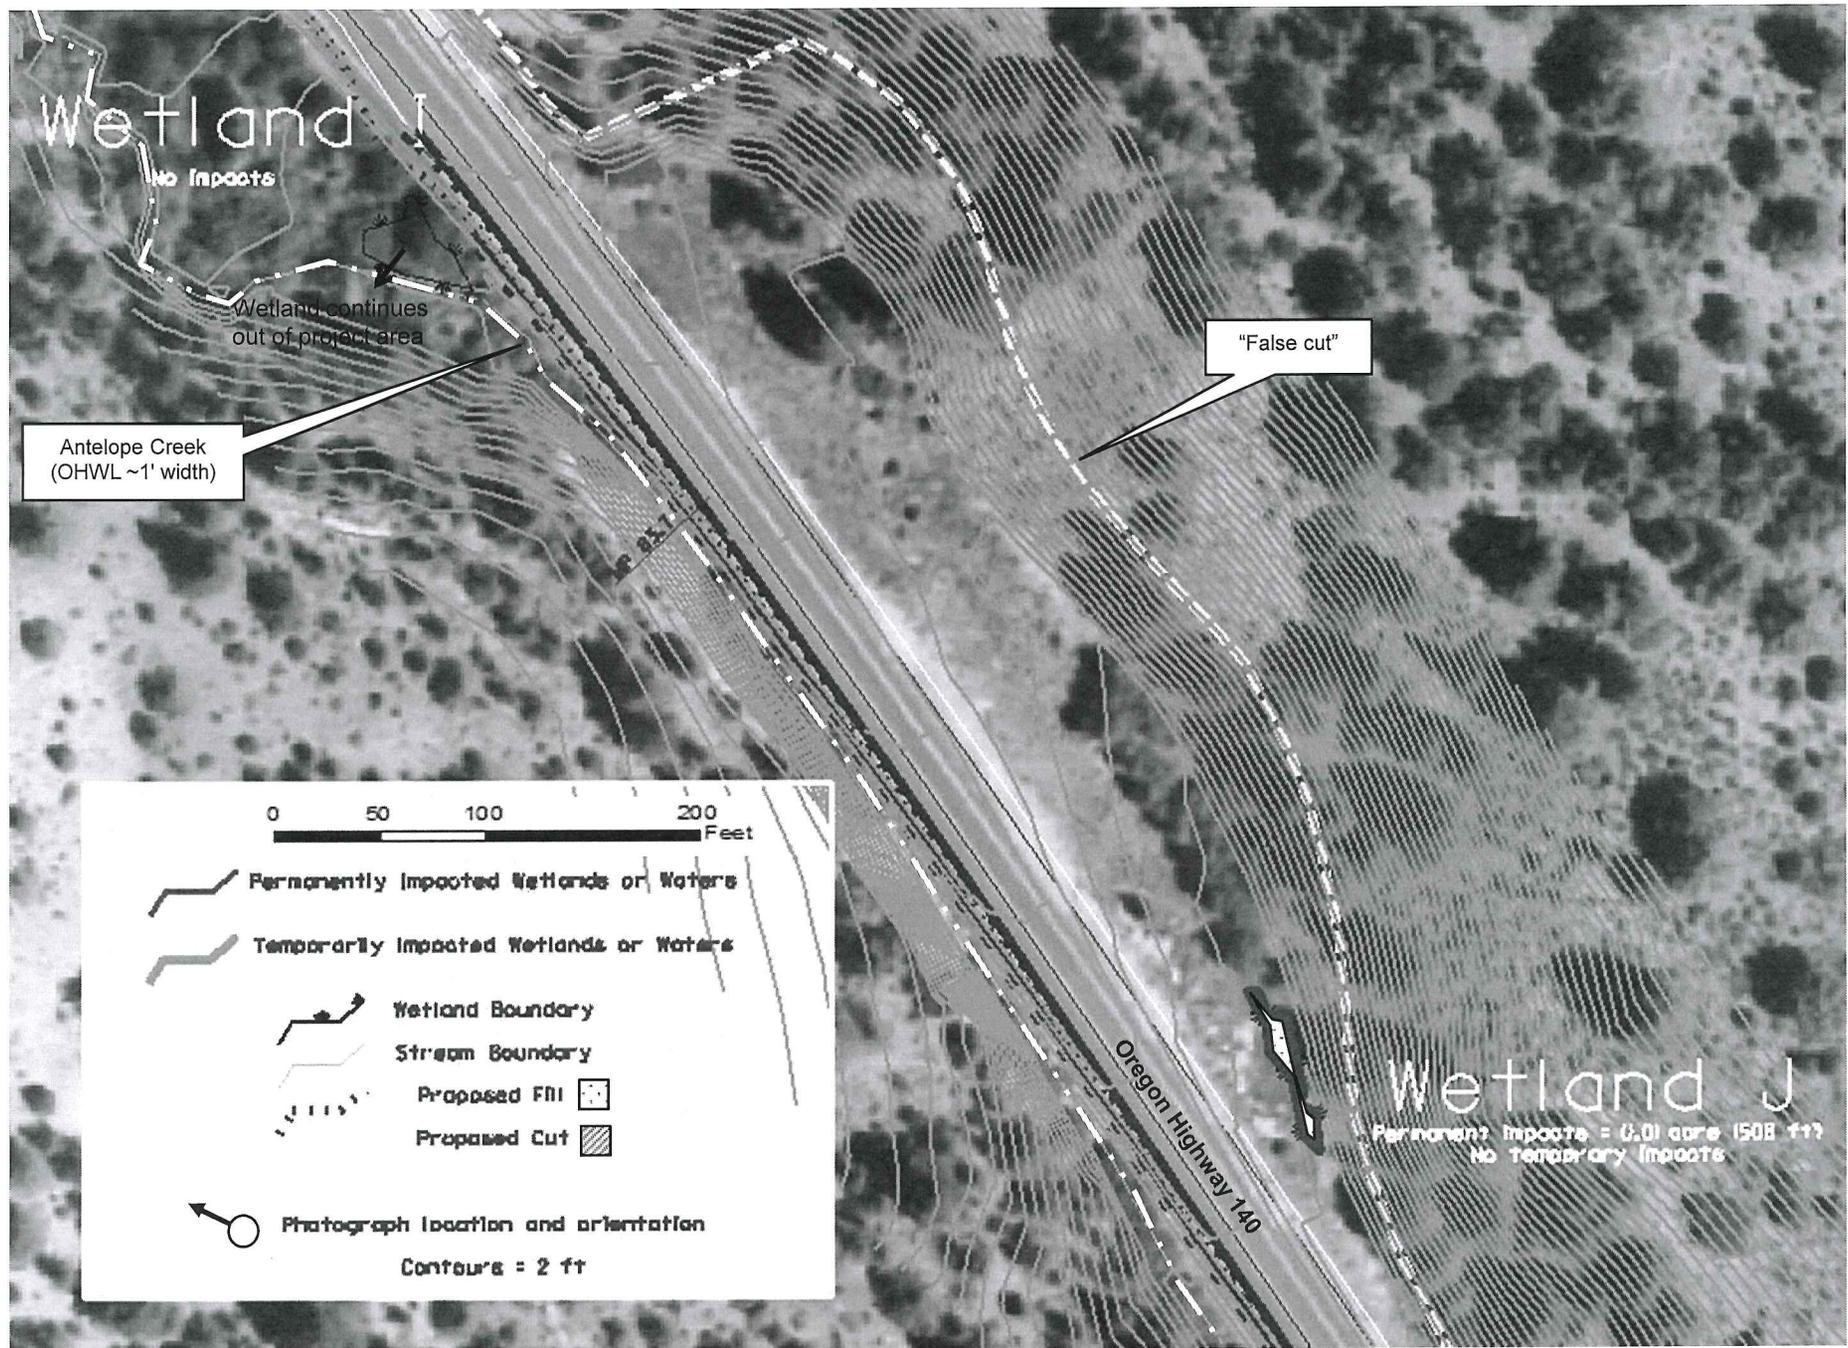


Oregon Department of Transportation

63055 North Highway 97
 Bend, Oregon 97703
 Phone: (541) 388-6225 Fax: (541) 385-0476

Figure 4E
 OR 140: Klamath Falls – Lakeview Hwy (Antelope Canyon)
 Site Plan



Date: 2015
 Source: ODOT/Projects/antelope_canyon/dgn
 Key #: files/16870e-2d.dgn[wetland_impact_views]
 16870

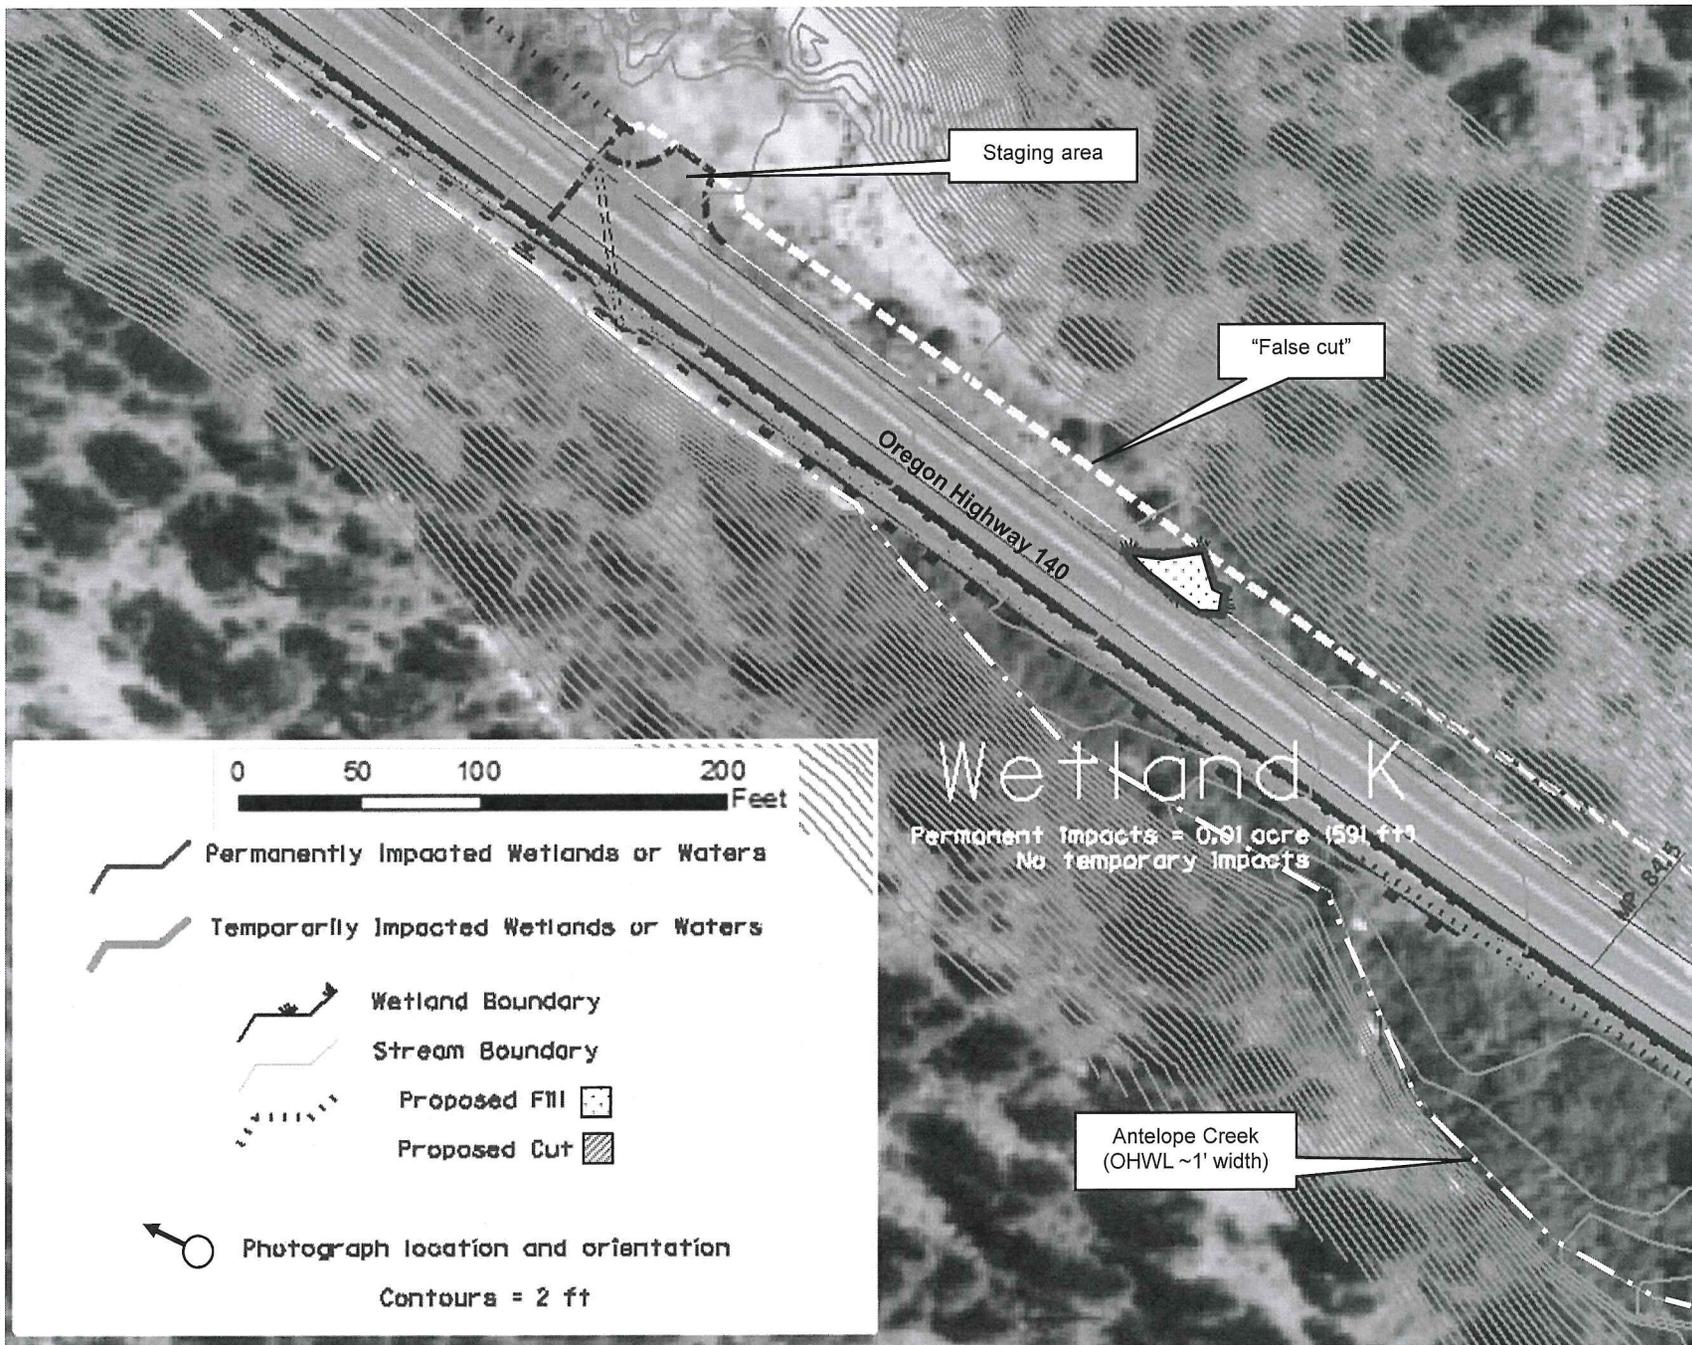

Oregon Department of Transportation


63055 North Highway 97
 Bend, Oregon 97703
 Phone: (541) 388-6225 Fax: (541) 385-0476

OR 140: Klamath Falls – Lakeview Hwy (Antelope Canyon)

Figure 4F
 Site Plan



Date: 2015
 Source: ODOT/Projects/antelope.canyon/dgn
 Key #: files/16870e-2d.dgn[wetland_impact_views]
 16870

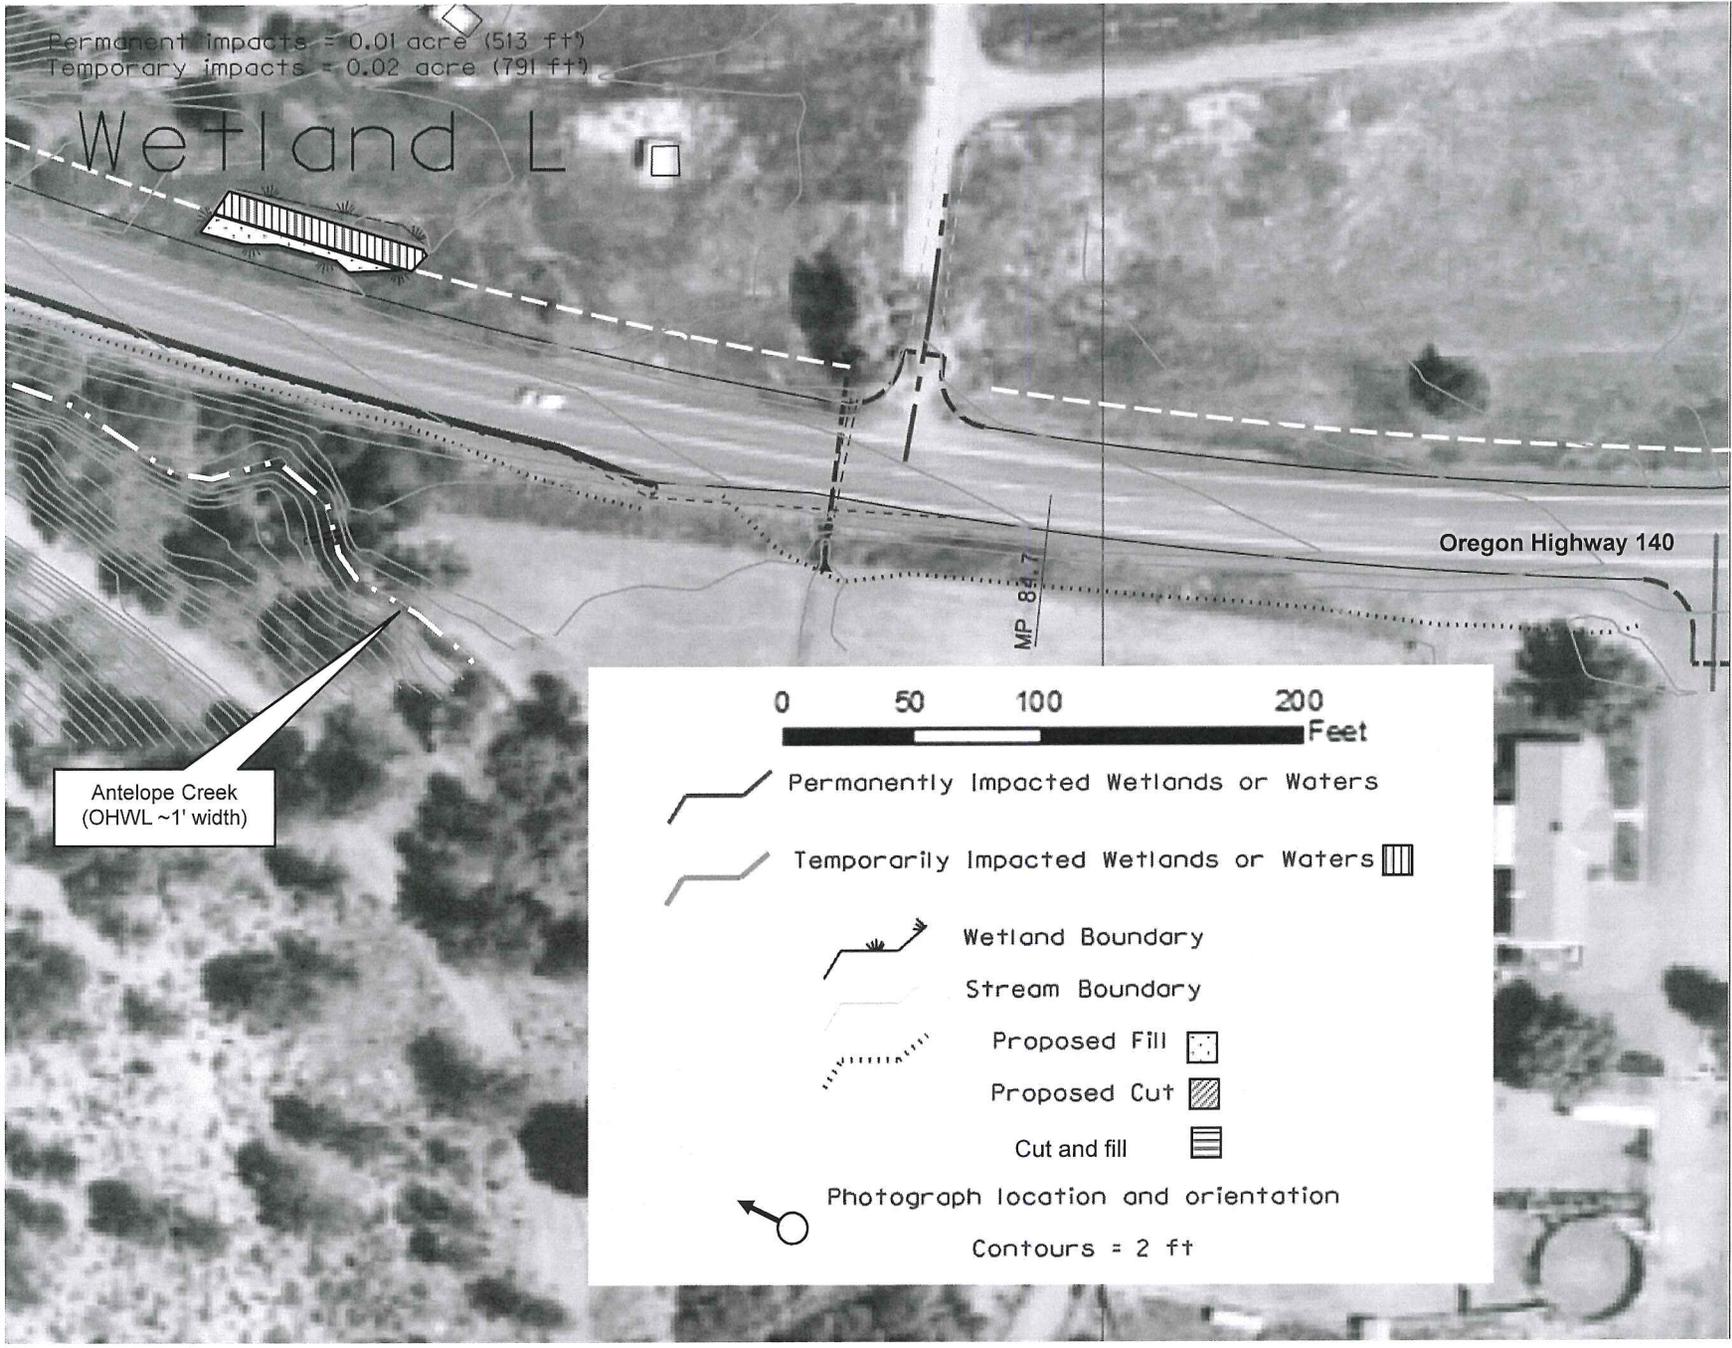


Oregon Department of Transportation

63055 North Highway 97
 Bend, Oregon 97703
 Phone: (541) 388-6225 Fax: (541) 385-0476

Figure 4G
OR 140: Klamath Falls – Lakeview Hwy (Antelope Canyon)
 Site Plan



Date: 2015
 Source: ODOT/Projects/antelope canyon/dgn
 Key #: files/16870e-2d.dgn[wetland_impact_views]
 16870

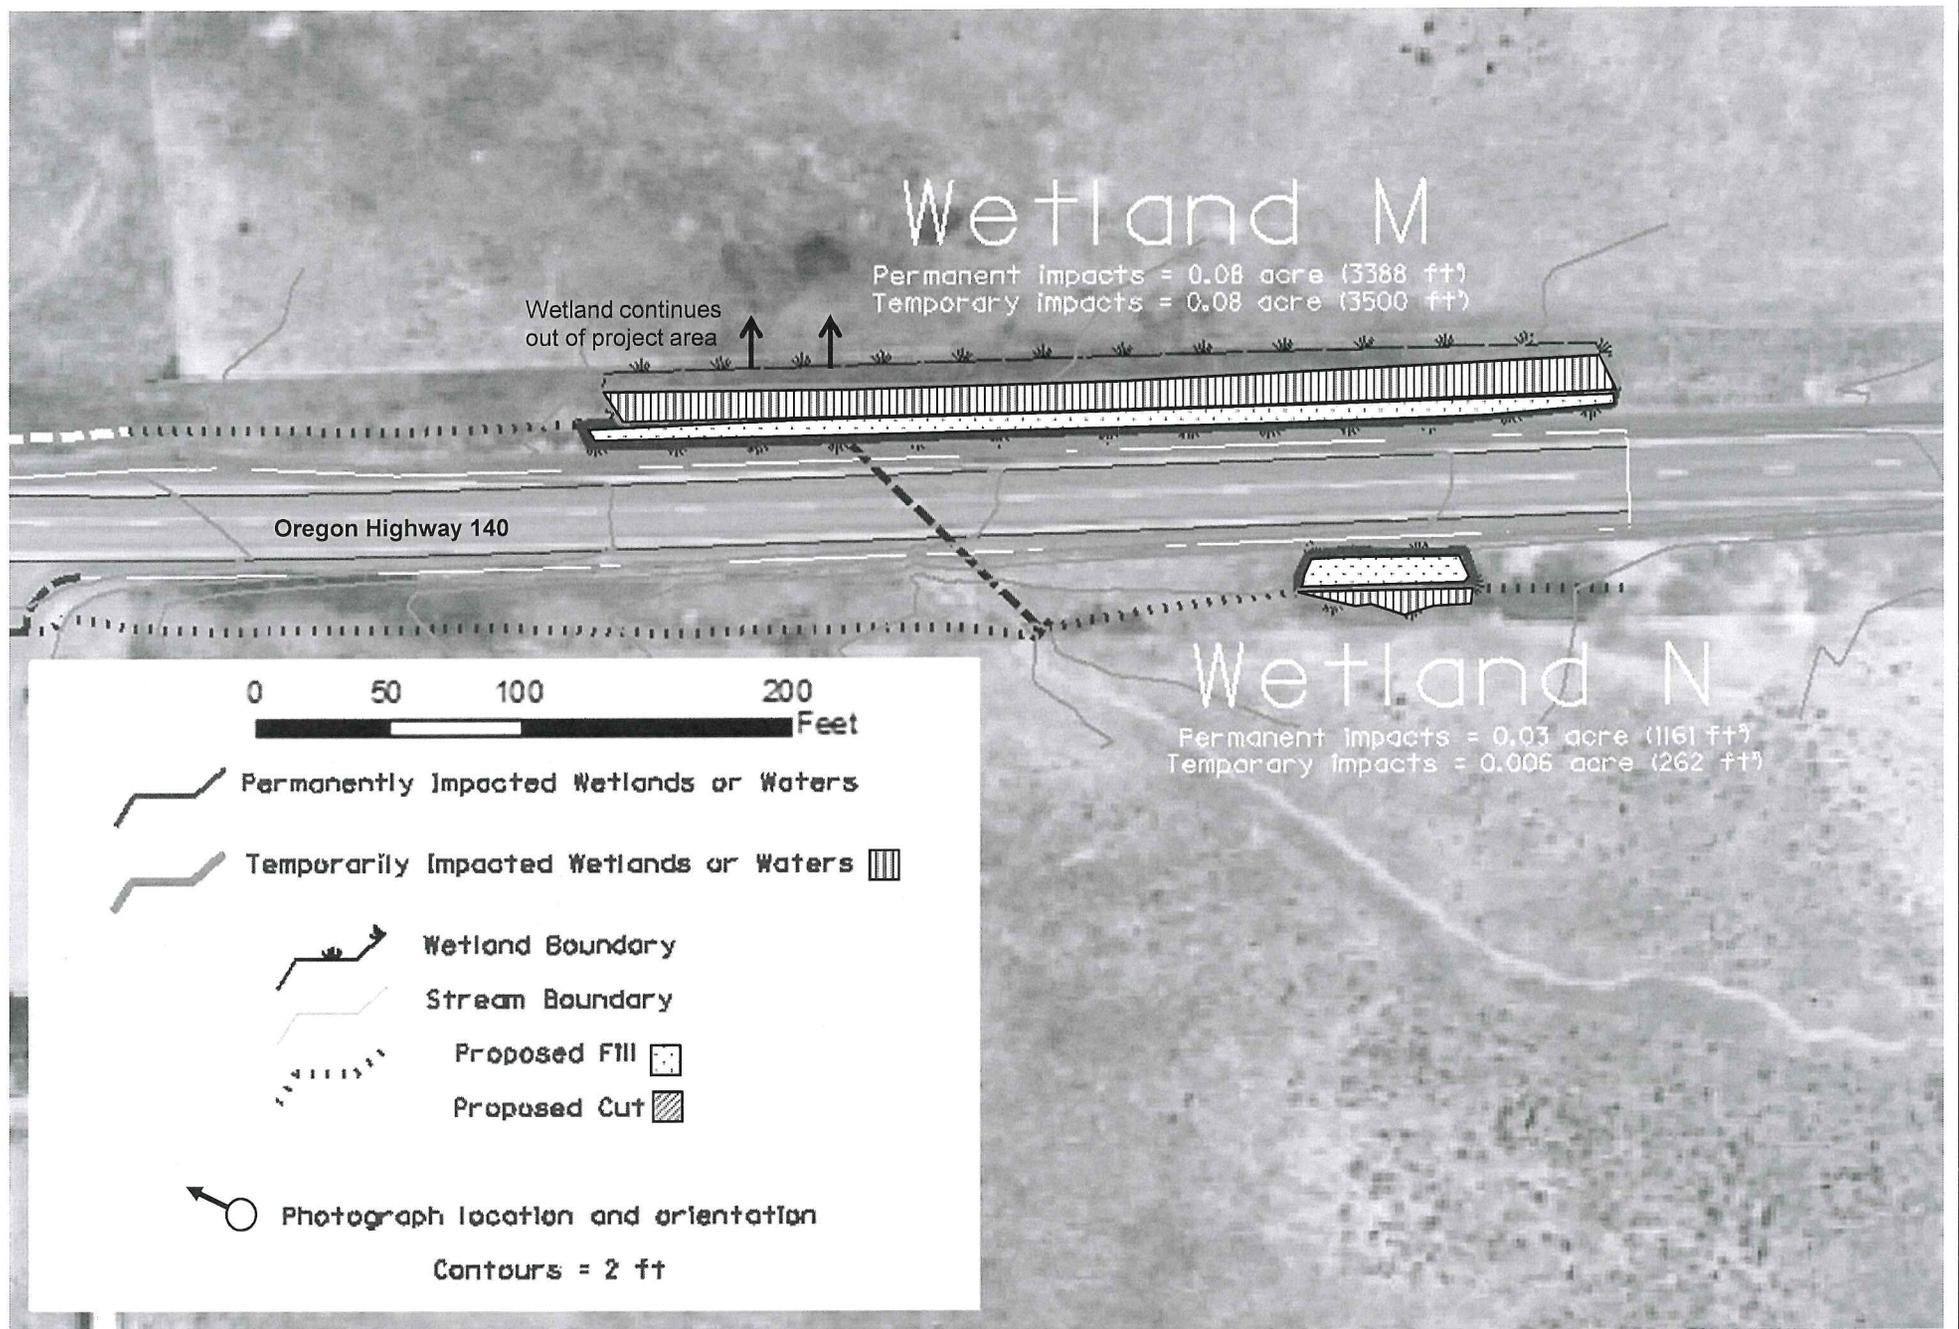


Oregon Department of Transportation

63055 North Highway 97
 Bend, Oregon 97703
 Phone: (541) 388-6225 Fax: (541) 385-0476


Figure 4H
OR 140: Klamath Falls – Lakeview Hwy (Antelope Canyon)
 Site Plan




Date: 2015
 Source: ODOT/Projects/antelope canyon/dgn
 Key #: files/16870e-2d.dgn[wetland_impact_views]
 16870

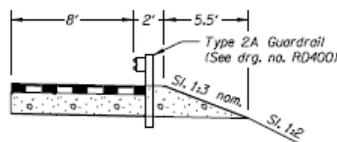


STA. 824+00 To STA. 824+50
 831+50 To 833+00
 857+00 To 858+50
 868+75 To 872+25
 878+75 To 881+75
 887+75 To 890+50
 898+50 To 905+00
 909+00 To 910+00

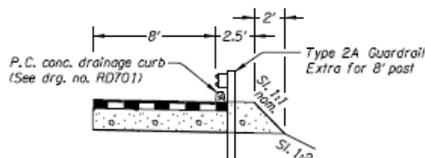

STA. 824+50 To STA. 831+50
 858+50 To 868+75
 872+25 To 878+75
 881+75 To 887+75
 890+50 To 898+50
 905+00 To 909+00

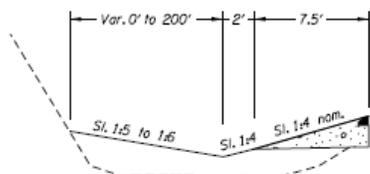


Prospective Disposal Area
 STA. 857+25 To STA. 864+95
 872+50 To 878+77

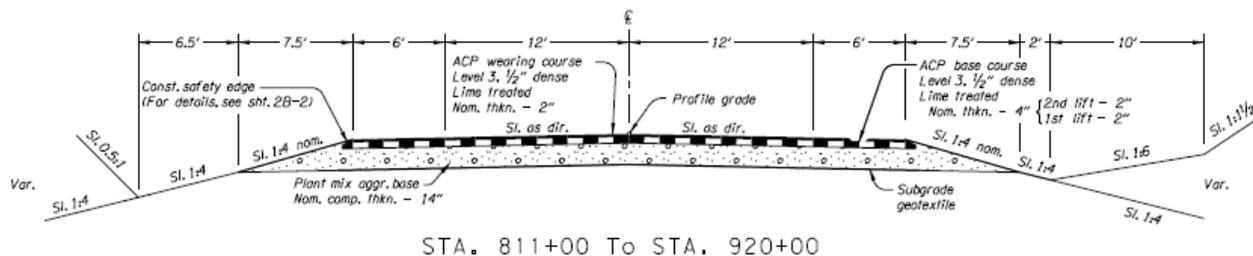


STA. 811+00 To STA. 920+00

GENERAL NOTES:
 1. Side-slopes are shown as vert. to horiz.
 2. For embankment construction details (See sht. 2B)

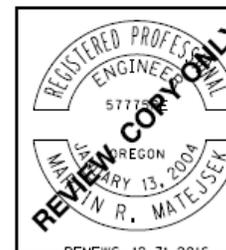


OREGON DEPARTMENT OF TRANSPORTATION	
REGION 4 TECHNICAL CENTER	
OR140• KLAMATH FALLS - LAKEVIEW HWY (ANTELOPE CANYON) SEC. KLAMATH FALLS - LAKEVIEW HIGHWAY LAKE COUNTY	
Reviewed By - Raymond W. Thwaitz Designed By - Martin R. Matejsek Drafted By - Joseph A. Rodriguez	
TYPICAL SECTIONS	SHEET NO. 2



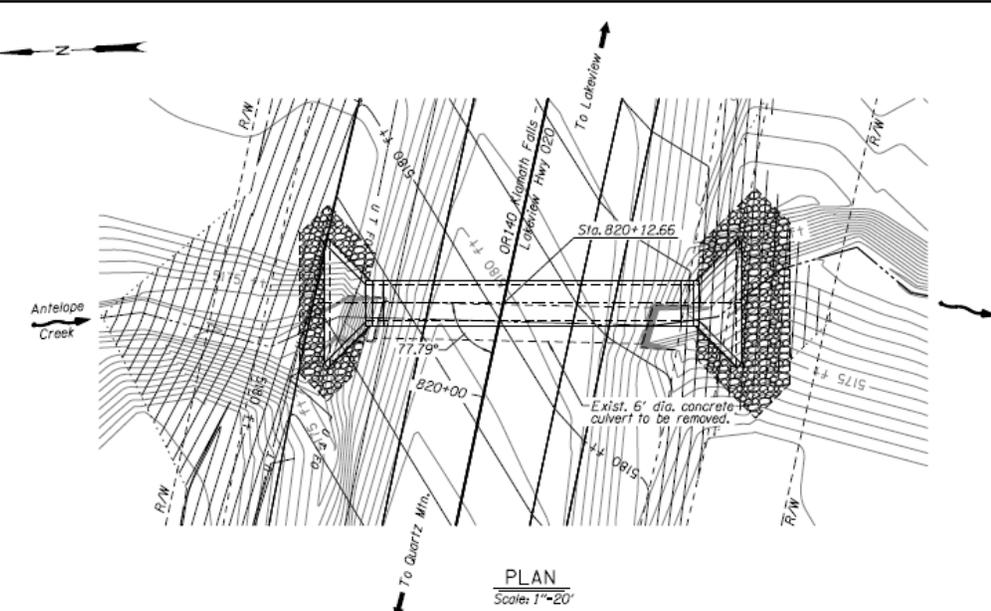

PLAN
Scale: 1"=20'

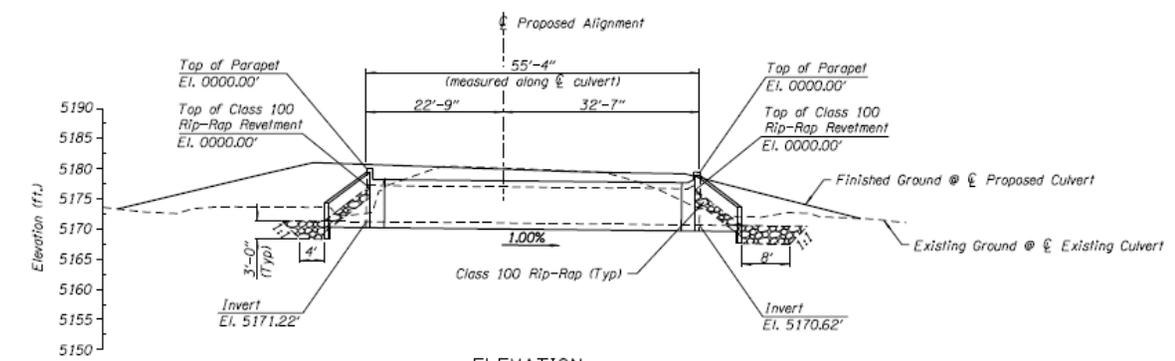

ELEVATION
Scale: 1"=20'



Note: Existing culvert not shown.

SCALE WARNING
If scale bar doesn't measure one inch then drawing is not to scale

Elevations shown are based on North American Vertical Datum 1988 (NAVD88)

HYDRAULIC DATA				
ITEMS	(UNITS)	DESIGN FLOOD	BASE FLOOD	MAX. PROBABLE FLOOD
DISCHARGE	(cfs)	000	000	000
RECURRENCE INTERVAL	(yrs.)	50	100	500
H.W. ELEV. OF NATURAL CHANNEL AT CULVERT INVERT	(ft.)	0000.00	0000.00	0000.00
HEADWATER ELEVATION AT CULVERT INLET	(ft.)	0000.00	0000.00	0000.00
BACKWATER DEPTH AT CULVERT INLET	(ft.)	0000.00	0000.00	0000.00
TAILWATER ELEVATION AT CULVERT OUTLET	(ft.)	0000.00	0000.00	0000.00
AVERAGE VELOCITY AT CULVERT OUTLET	(ft./s)	00.00	00.00	00.00

PRELIMINARY COPY
INFORMATION ONLY

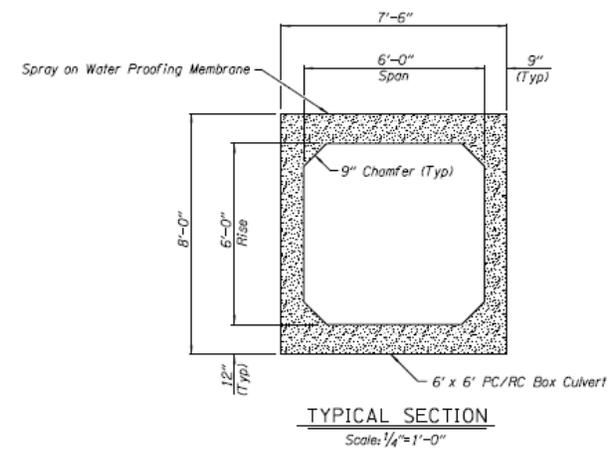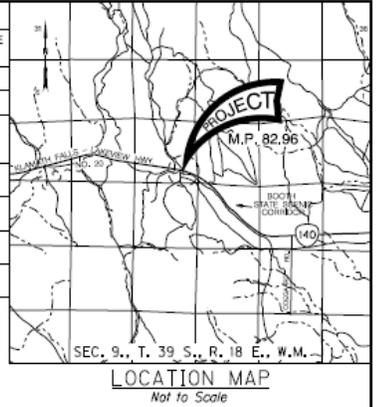

TYPICAL SECTION
Scale: 1/4"=1'-0"

STRUCTURE NO. 22468	DRAWING NO. 00000	CALC. BOOK NO. N/A
RENEWAL DATE: DEC. 31, 2016		

OREGON DEPARTMENT OF TRANSPORTATION	
REGION 4 TECHNICAL CENTER	
OR140- Klamath Falls - Lakeview Hwy (Antelope Canyon) Sec. Klamath Falls - Lakeview Highway Lake County	
Reviewed By - Wade J. Courtney Designed By - Michael W. Ogden Drafted By - Michael L. Graves	
PLAN AND ELEVATION	SHEET NO. GE

F:\N00T_DATA\Projects\16870_OR140_AntelopeCanyon\GE01-22468_PE.dgn 11/18/2015 9:36:33 AM hwy678x

Scale: 1"=20'



