



**US Army Corps
of Engineers**
Portland District

PUBLIC NOTICE

for PERMIT APPLICATION

Issue Date: March 30, 2004

Expiration Date: April 29, 2004

Corps of Engineers Action ID: 200400013

Oregon Division of State Lands Number: 31520

30 Day Notice

Interested parties are hereby notified that an application has been received for a Department of the Army permit for certain work in waters of the United States, as described below and shown on the attached plan.

Comments: Comments on the described work should reference the U.S. Army Corps of Engineers number shown above and should reach this office no later than the above expiration date of this Public Notice to become part of the record and be considered in the decision. Comments should be mailed to the following address:

U.S. Army Corps of Engineers
ATTN: CENWP-OP-GP (Mr. John W. Barco)
P.O. Box 2946
Portland, Oregon 97208-2946

Applicant: Mr. Mike McLees
Clackamas County Parks Department
9101 SE Sunnybrook Blvd.
Clackamas, Oregon 97015

Location: The project is located along the east bank of the Clackamas River, River Mile 13.3, in Section 23, Township 2 South, Range 3 East, Clackamas County, Oregon.

Project Description: The proposed project would be to remove an existing 15 feet by 72 feet concrete boat ramp and build a 20 feet by 101 feet concrete boat ramp. The proposed project would entail excavating 17 cubic yards of concrete below the ordinary high water (OHW) line in order to remove the existing boat ramp. In order to establish appropriate grade and realign the boat ramp, the applicant proposes to excavate 100 cubic yards of soil, rock riprap below the OHW line.

The proposed project would then entail the placement of 41 cubic yards of structural rock below the OHW line to establish the desired ramp slope. Ten cured, pre-cast concrete planks, totaling 20 cubic yards, will be placed on the structural rock to build the lower 40 feet of the new boat ramp. The remainder of the new boat ramp above the OHW line would consist of poured in-place concrete. In addition to the placement of the structural rock and concrete, the applicant proposes to reconfigure existing riprap and place 145 cubic yards of new riprap below the OHW line to protect the new boat ramp. Total impacts to waters of the United States associated with the proposed project are 0.05 acres.

If a permit is issued, the Corps will determine what is appropriate and practicable compensatory mitigation. The amount of compensatory mitigation required shall be commensurate with the anticipated impacts of the project.

Purpose: Provide safe boat launch facility for the boating public.

Drawings: Five drawings labeled Corps No. 200400013

Additional Information: Additional information may be obtained from Mr. John W. Barco, Project Manager, U.S. Army Corps of Engineers at (503) 808-4385.

Authority: This permit will be issued or denied under the following:

Section 404, Clean Water Act (33 U.S.C. 1344), for discharge of dredged or fill material into waters of the United States.

Water Quality Certification: A permit for the described work will not be issued until certification, as required under Section 401 of the Clean Water Act (P.L. 95-217), has been received or is waived from the certifying state. Attached is the state's notice advertising the request for certification.

Section 404(b)(1) Evaluation: The impact of the activity on the public interest will be evaluated in accordance with the Environmental Protection Agency guidelines pursuant to Section 404(b)(1) of the Clean Water Act.

Public Hearing: Any person may request, in writing, within the comment period specified in this notice, that a public hearing be held to consider this application. Requests for public hearings shall state, with particularity, the reasons for holding a public hearing.

Endangered Species: Preliminary determinations indicate that the proposed activity may affect an endangered or threatened species or its critical habitat. Consultation under Section 7 of the Endangered Species Act of 1973 (87 Stat. 844) will be initiated. A permit for the proposed activity will not be issued until the consultation process is completed.

Cultural Resources: The described activity is not located on property registered or eligible for registration in the latest published version of the National Register of Historic Places. This notice has been provided to the State Historic Preservation Office.

Evaluation: The decision whether to issue a permit will be based on an evaluation of the probable impact including cumulative impacts of the described activity on the public interest. That decision will reflect the national concern for both protection and utilization of important resources. The benefit, which reasonably may be expected to accrue from the described activity, must be balanced against its reasonably foreseeable detriments. All factors, which may be relevant to the described activity will be considered including the cumulative effects thereof; among those are conservation, economics, aesthetics, general environmental concerns, wetlands, historic properties, fish and wildlife values, flood hazards, floodplain values, land use,


navigation, shoreline erosion and accretion, recreation, water supply and conservation, water quality, energy needs, safety, food and fiber production, mineral needs, consideration of property ownership and, in general, the needs and welfare of the people.

The Corps of Engineers is soliciting comments from the public; Federal, state, and local agencies and officials; Indian Tribes; and other interested parties in order to consider and evaluate the impacts of this proposed activity. Any comments received will be considered by the Corps of Engineers to determine whether to issue, modify, condition or deny a permit for this proposal. To make this decision, comments are used to assess impacts on endangered species, historic properties, water quality, general environmental effects, and the other public interest factors listed above. Comments are used in the preparation of an Environmental Assessment and/or an Environmental Impact Statement pursuant to the National Environmental Policy Act. Comments are also used to determine the need for a public hearing and to determine the overall public interest of the proposed activity.

Additional Requirements: State law requires that leases, easements, or permits be obtained for certain works or activity in the described waters. These State requirements must be met, where applicable, and a Department of the Army permit must be obtained before any work within the applicable Statutory Authority, previously indicated, may be accomplished. Other local governmental agencies may also have ordinances or requirements, which must be satisfied before the work is accomplished.


GEOGRAPHIC LOCATION

TOWNSHIP 2 SOUTH, RANGE 3 EAST, SECTION 23,
 WILLAMETTE MERIDIAN, CLACKAMAS COUNTY, OREGON
 LATITUDE 45°22'53" NORTH, LONGITUDE 122°24'39" WEST
 USGS QUAD MAP: DAMASCUS, OREG.

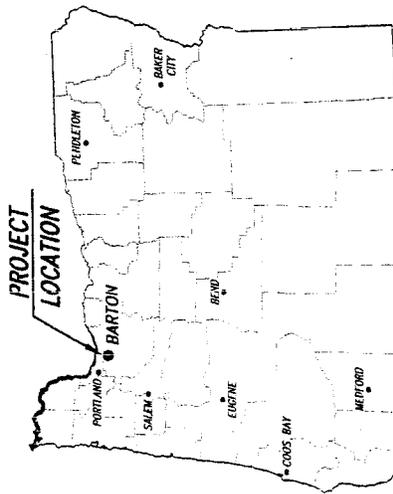

LOCATION MAP

NOT TO SCALE

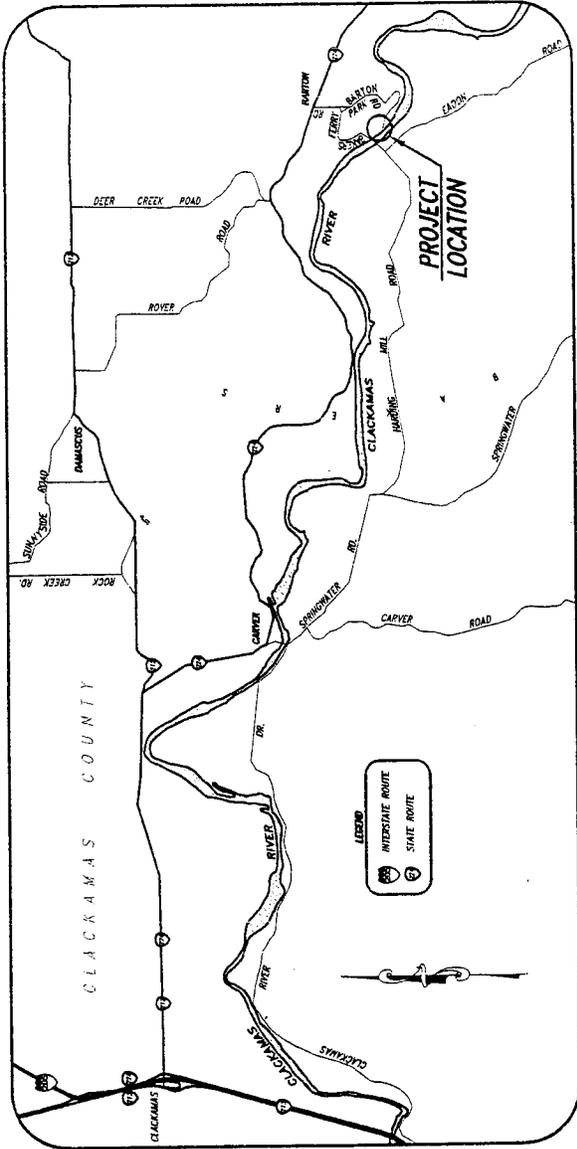

VICINITY MAP

DRAWING INDEX

1. TITLE SHEET
2. EXISTING SITE PLAN
3. PROPOSED SITE PLAN
4. LAUNCH RAMP PLAN & PROFILE
5. LAUNCH RAMP CROSS SECTIONS


LAUNCH RAMP IMPROVEMENTS AT BARTON PARK, CLACKAMAS RIVER MILE 13.3 FOR THE CLACKAMAS COUNTY PARKS DEPARTMENT

TITLE SHEET
 AT BARTON PARK, CLACKAMAS RIVER MILE 13.3
 FOR THE CLACKAMAS COUNTY PARKS DEPARTMENT

REV. 2/26/04

1 SHEET
 5 OF 5
 0302 - 1150 - 1
 DRAWING NO.

Corps No 2004100013

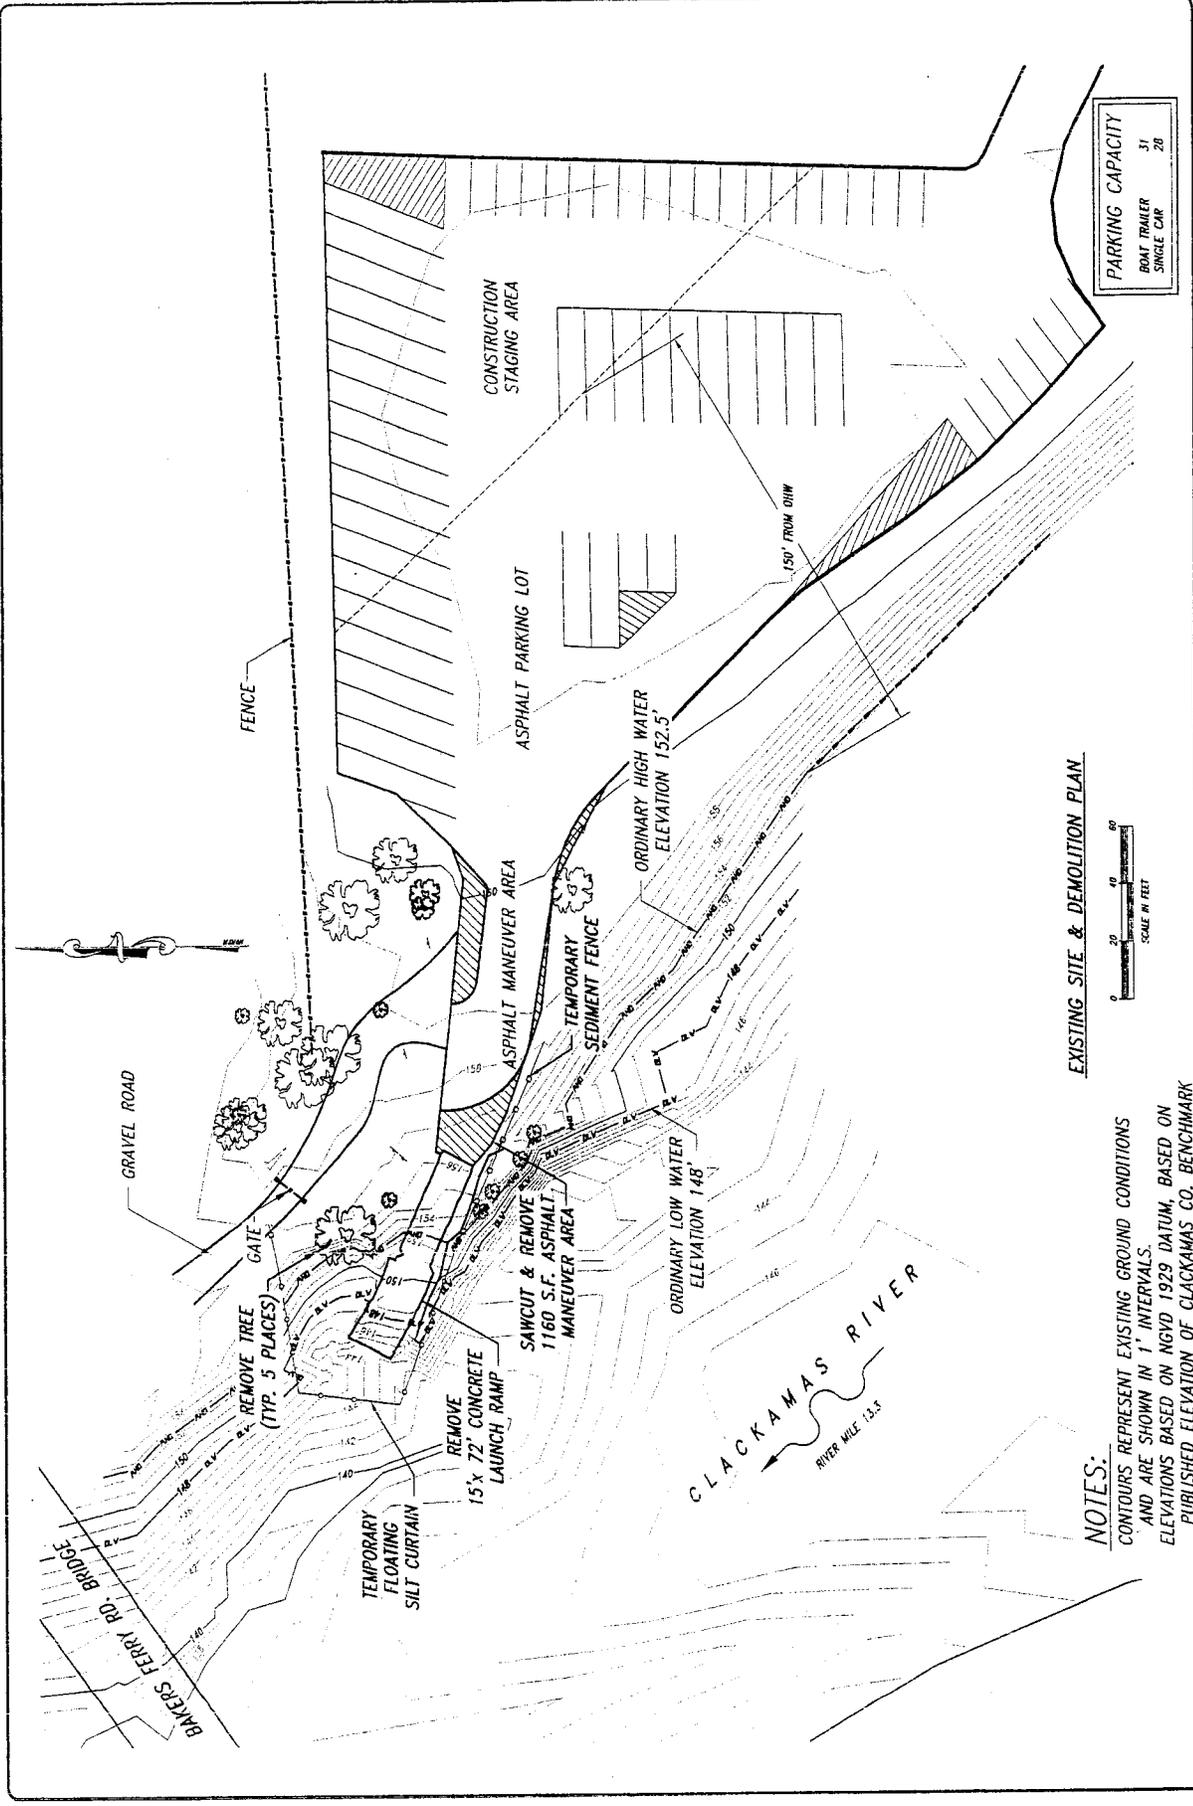

EXISTING SITE & DEMOLITION PLAN

NOTES:


CONTOURS REPRESENT EXISTING GROUND CONDITIONS AND ARE SHOWN IN 1' INTERVALS. ELEVATIONS BASED ON NGVD 1929 DATUM, BASED ON PUBLISHED ELEVATION OF CLACKAMAS CO. BENCHMARK ON BAKER'S FERRY RD. BRIDGE (210.32') SURVEYED BY OSMB STAFF IN 1996 AND 2002. HORIZONTAL BEARING BASIS FROM MAGNETIC COMPASS.

PARKING CAPACITY	
BOAT TRAILER	31
SINGLE CAR	28

REV. 2/26/04
EXISTING SITE & DEMOLITION PLAN
 AT BARTON PARK, CLACKAMAS RIVER MILE 13.3
 FOR THE CLACKAMAS COUNTY PARKS DEPARTMENT

SHEET	2	OF	5
0302 - 1158 - 2			
DRAWING NO.			

Comp No 200400013

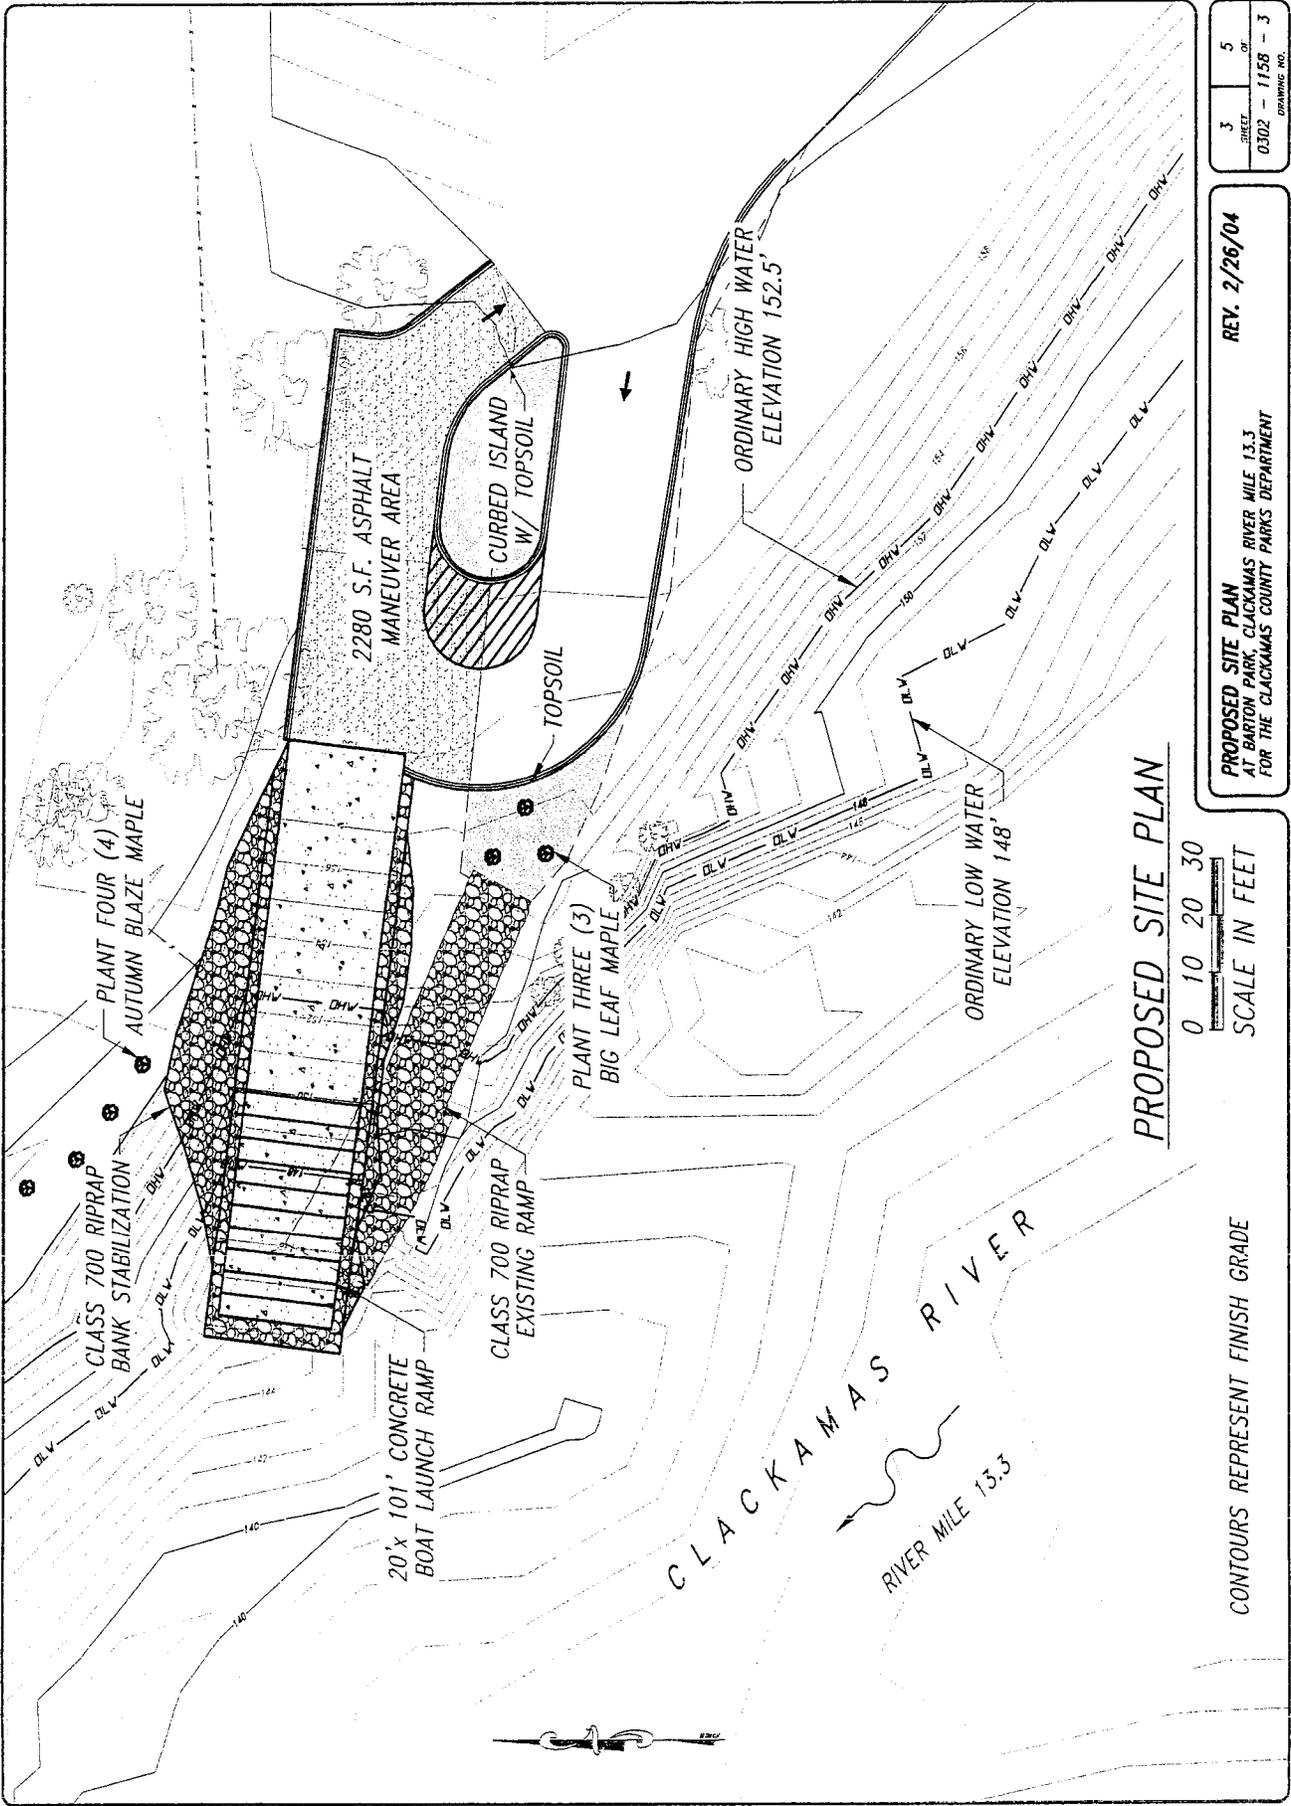

3	5
SHEET	OF
0302 - 1158 - 3	
DRAWING NO.	

PROPOSED SITE PLAN
 AT BARTON PARK, CLACKAMAS RIVER MILE 13.3
 FOR THE CLACKAMAS COUNTY PARKS DEPARTMENT


REV. 2/26/04

CONTOURS REPRESENT FINISH GRADE


PROPOSED SITE PLAN

0 10 20 30
 SCALE IN FEET

Corps No 2004000013

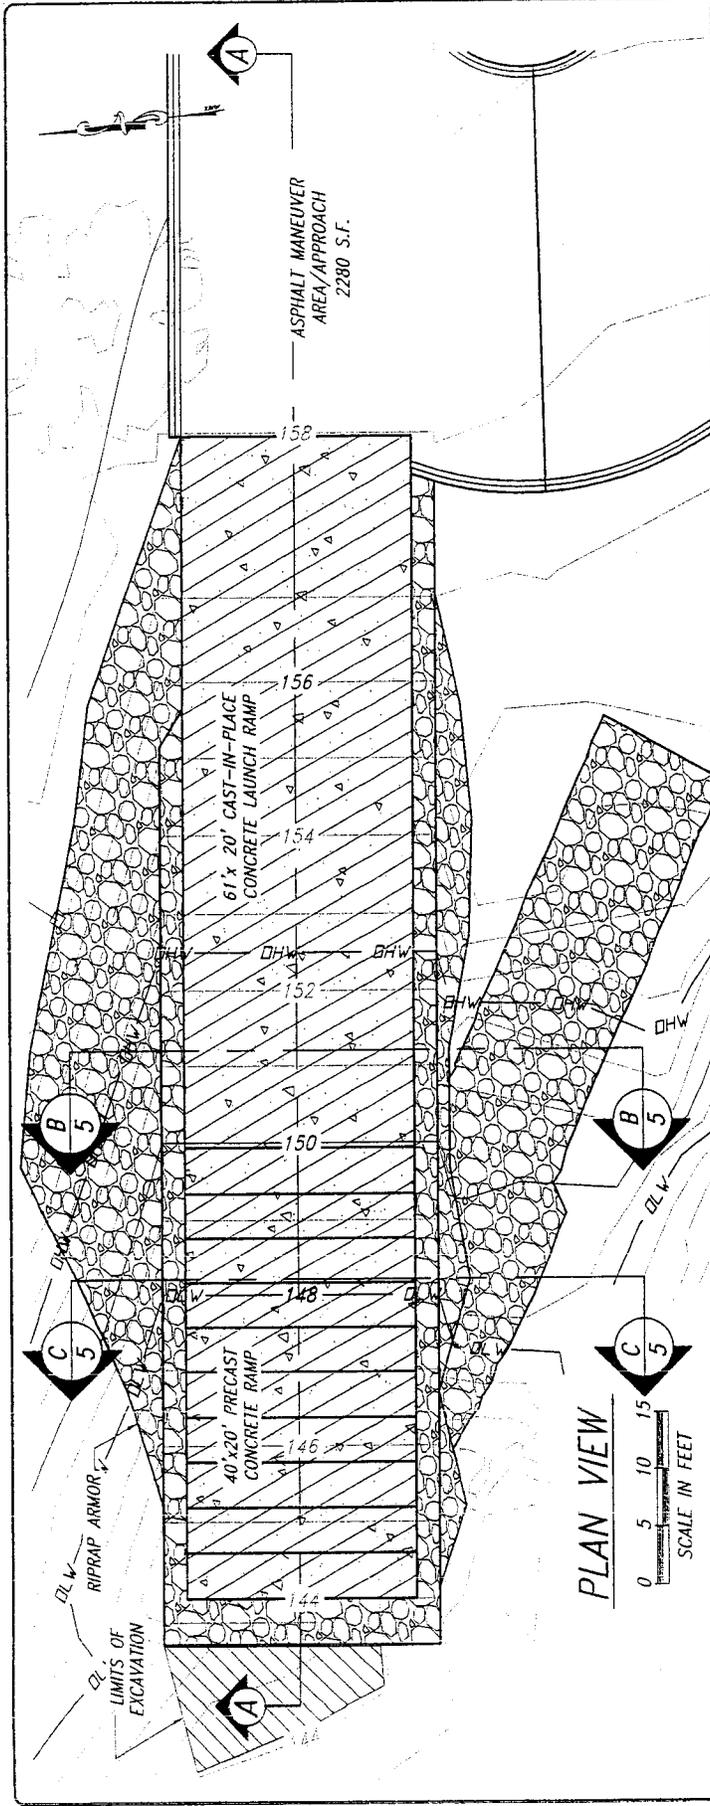

PLAN VIEW

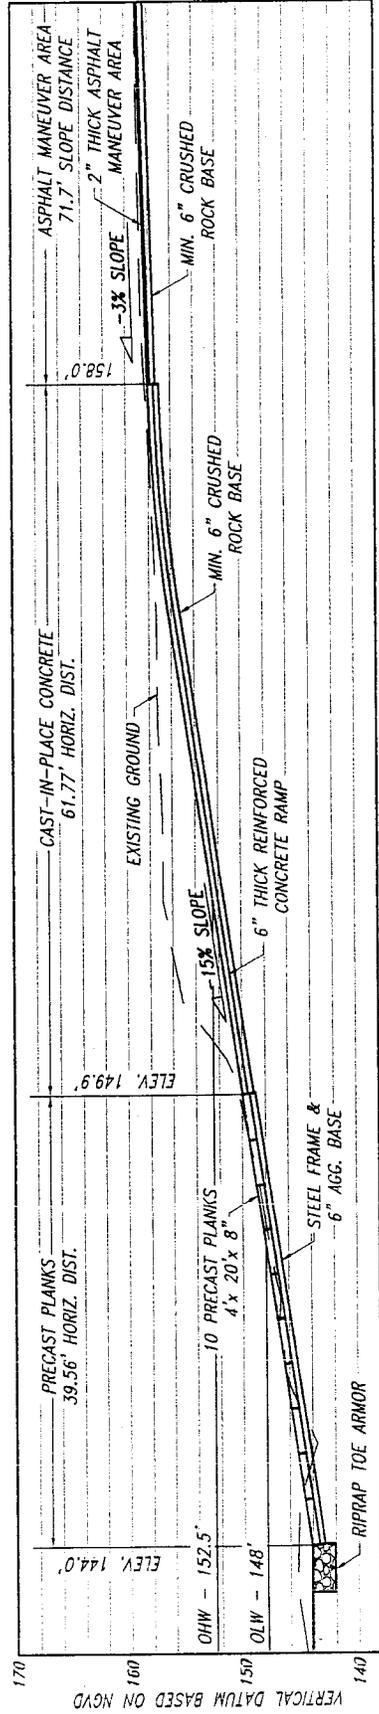


SECTION A-A




4	5
SHEET	OF
0302 - 158 - 4	
DRAWING NO.	

LAUNCH RAMP PLAN & PROFILE
 AT BARTON PARK, CLACKAMAS RIVER MILE 13.3
 FOR THE CLACKAMAS COUNTY PARKS DEPARTMENT
 REV. 2/26/04

Corps No 2200400013

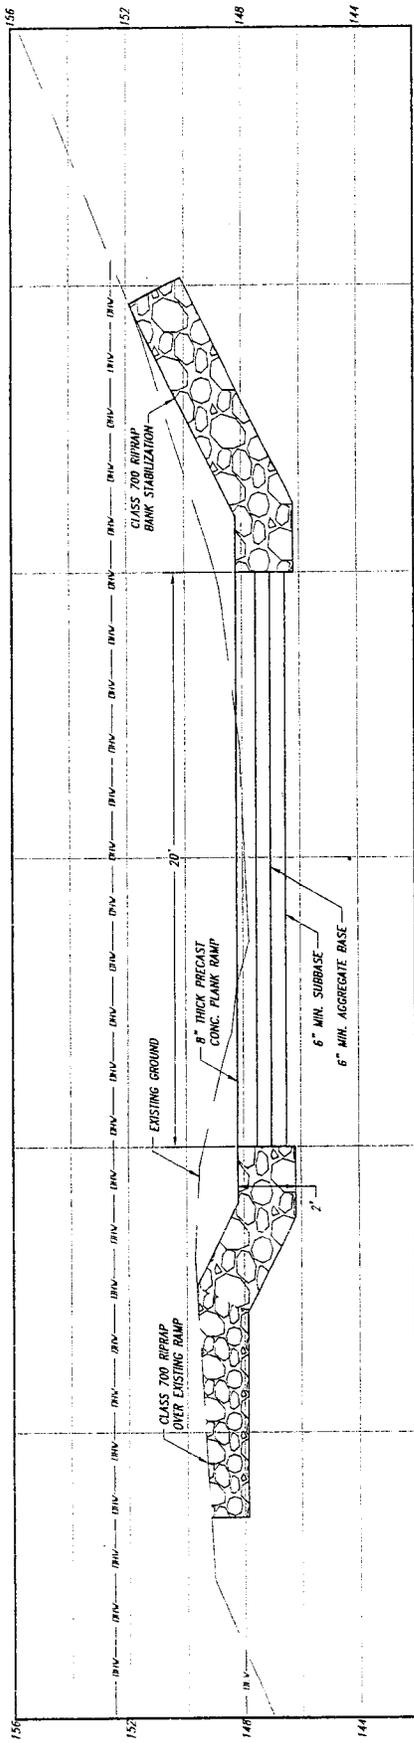

SECTION C-C

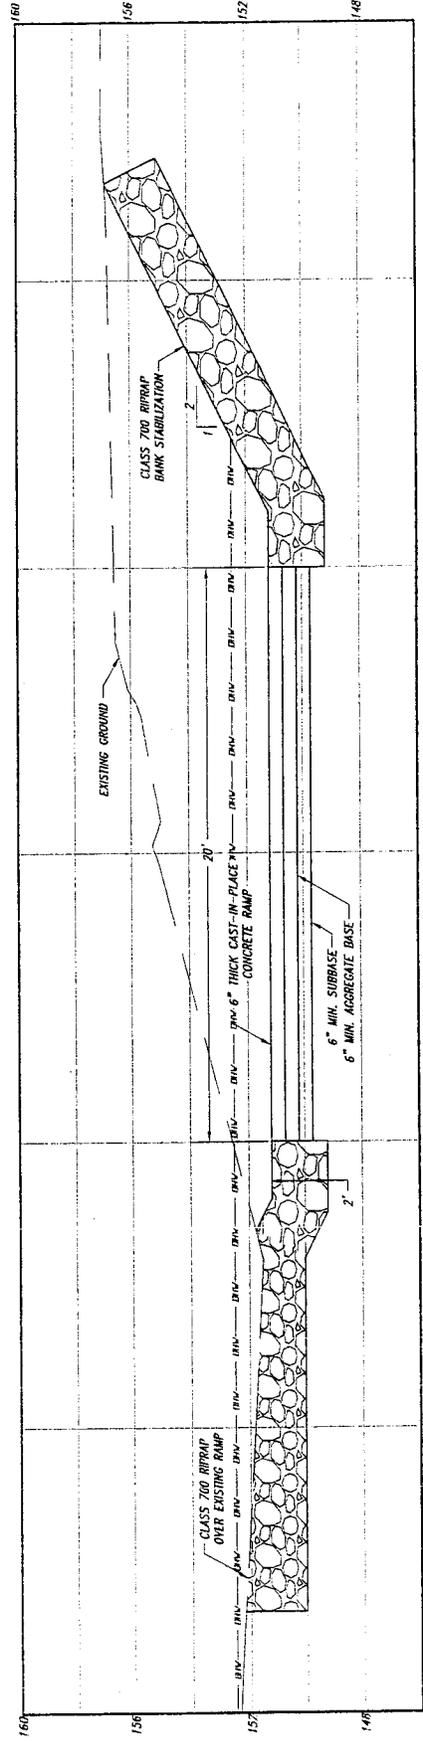

SECTION B-B



PROPOSED RAMP CROSS SECTIONS
 AT BARTON PARK, CLACKANAS RIVER MILE 13.3
 FOR THE CLACKANAS COUNTY PARKS DEPARTMENT

REV. 2/26/04

SHEET 5 OF 5
 0302 - 1158 - 5
 DRAWING NO.

CADPS NO 200400013

Oregon Department of Environmental Quality

Water Quality 401 Certification

Corps of Engineers Action ID Number: 200400013
Oregon Division of State Lands Number: 31520

Notice Issued: March 30, 2004
Written Comments Due: April 29, 2004

WHO IS THE APPLICANT: Clackamas County Parks Department Attn: Mike McLees

LOCATION OF CERTIFICATION ACTIVITY: See attached U.S. Army Corps of Engineers public notice

WHAT IS PROPOSED: See attached U.S. Army Corps of Engineers public notice on the proposed project

NEED FOR CERTIFICATION: Section 401 of the Federal Clean Water Act requires applicants for Federal permits or licenses to provide the Federal agency a water quality certification from the State of Oregon if the proposed activity may result in a discharge to surface waters.

DESCRIPTION OF DISCHARGES: See attached U.S. Army Corps of Engineers public notice on the proposed project

WHERE TO FIND DOCUMENTS: Documents and related material are available for examination and copying at Oregon Department of Environmental Quality, Water Quality Division, 811 S.W. 6th Avenue, Portland, Oregon 97204

While not required, scheduling an appointment will ensure documents are readily accessible during your visit. To schedule an appointment please call Alice Kavajecz at (503) 229-6962.

Any questions on the proposed certification may be addressed to the 401 Program Coordinator at (503) 229-5845.

PUBLIC PARTICIPATION:

Public Hearing: Oregon Administrative Rule (OAR) 340-48-0020 (6) states that The Director shall provide an opportunity for the applicant, any affected state, or any interested agency, person, or group of persons to request or petition for a public hearing with respect to certification applications. If the Director determines that new information may be produced thereby, a public hearing will be held prior to the Director's final determination. Instances of doubt shall be resolved in favor of holding the hearing. There shall be public notice of such a hearing.

Written comments:

Written comments on the proposed certification must be received at the Oregon Department of Environmental Quality by 5 p.m. on (full date). Written comments should be mailed to Oregon Department of Environmental Quality, Attn: 401 Program Coordinator, 811 S.W. 6th Avenue, Portland, Oregon 97204. ***People wishing to send written comments via e-mail should be aware that if there is a delay between servers or if a server is not functioning properly, e-mails may not be received prior to the close of the public comment period.*** People wishing to send comments via e-mail should send them in Microsoft Word (through version 7.0), WordPerfect (through version 6.x) or plain text format to melville.tom@deq.state.or.us. Otherwise, due to conversion difficulties, DEQ recommends that comments be sent in hard copy.

WHAT HAPPENS NEXT: DEQ will review and consider all comments received during the public comment period. Following this review, the permit may be issued as proposed, modified, or denied. You will be notified of DEQ's final decision if you present either oral or written comments during the comment period. Otherwise, if you wish to receive notification, please call or write DEQ at the above address.

ACCESSIBILITY INFORMATION: This publication is available in alternate format (e.g. large print, Braille) upon request. Please contact DEQ Office of Communications and Outreach at (503) 229-5317 or toll free within Oregon at 1-800-452-4011 to request an alternate format. People with a hearing impairment can receive help by calling DEQ's TTY at (503) 229-6993.