


General Location Map


Freeman Rock Inc.- Gold Beach

Elephant Bar, T.36S.,R14W

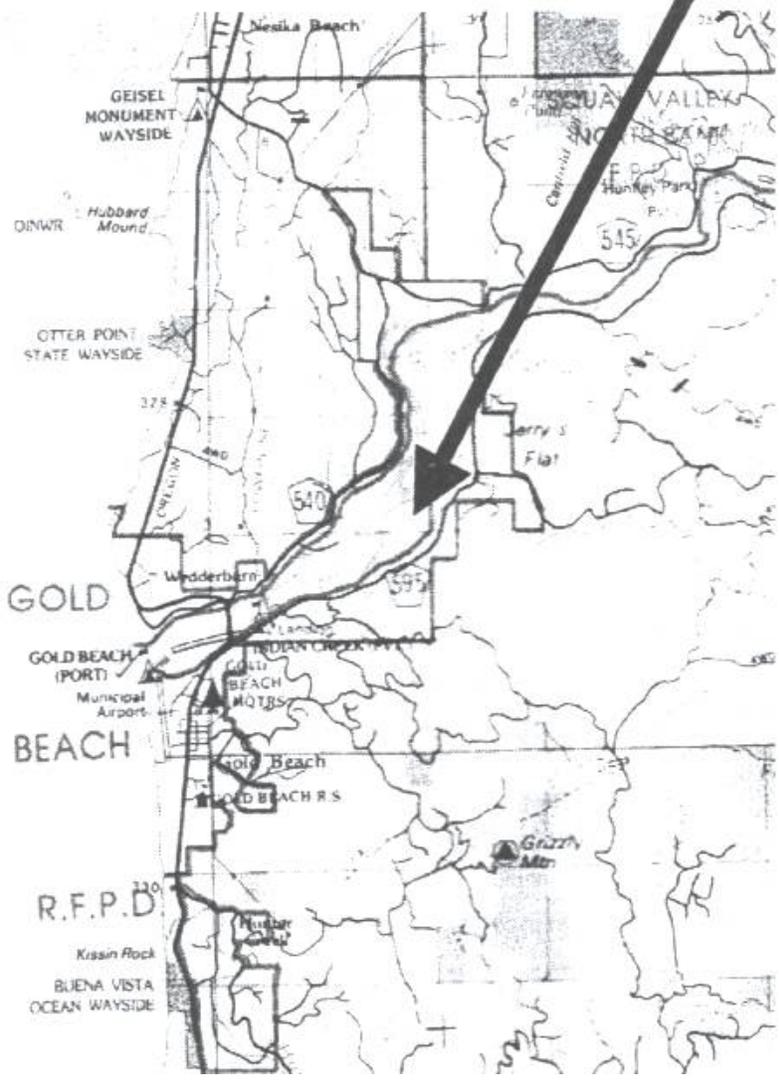

CALIFIC

USGS TOPOG MAP

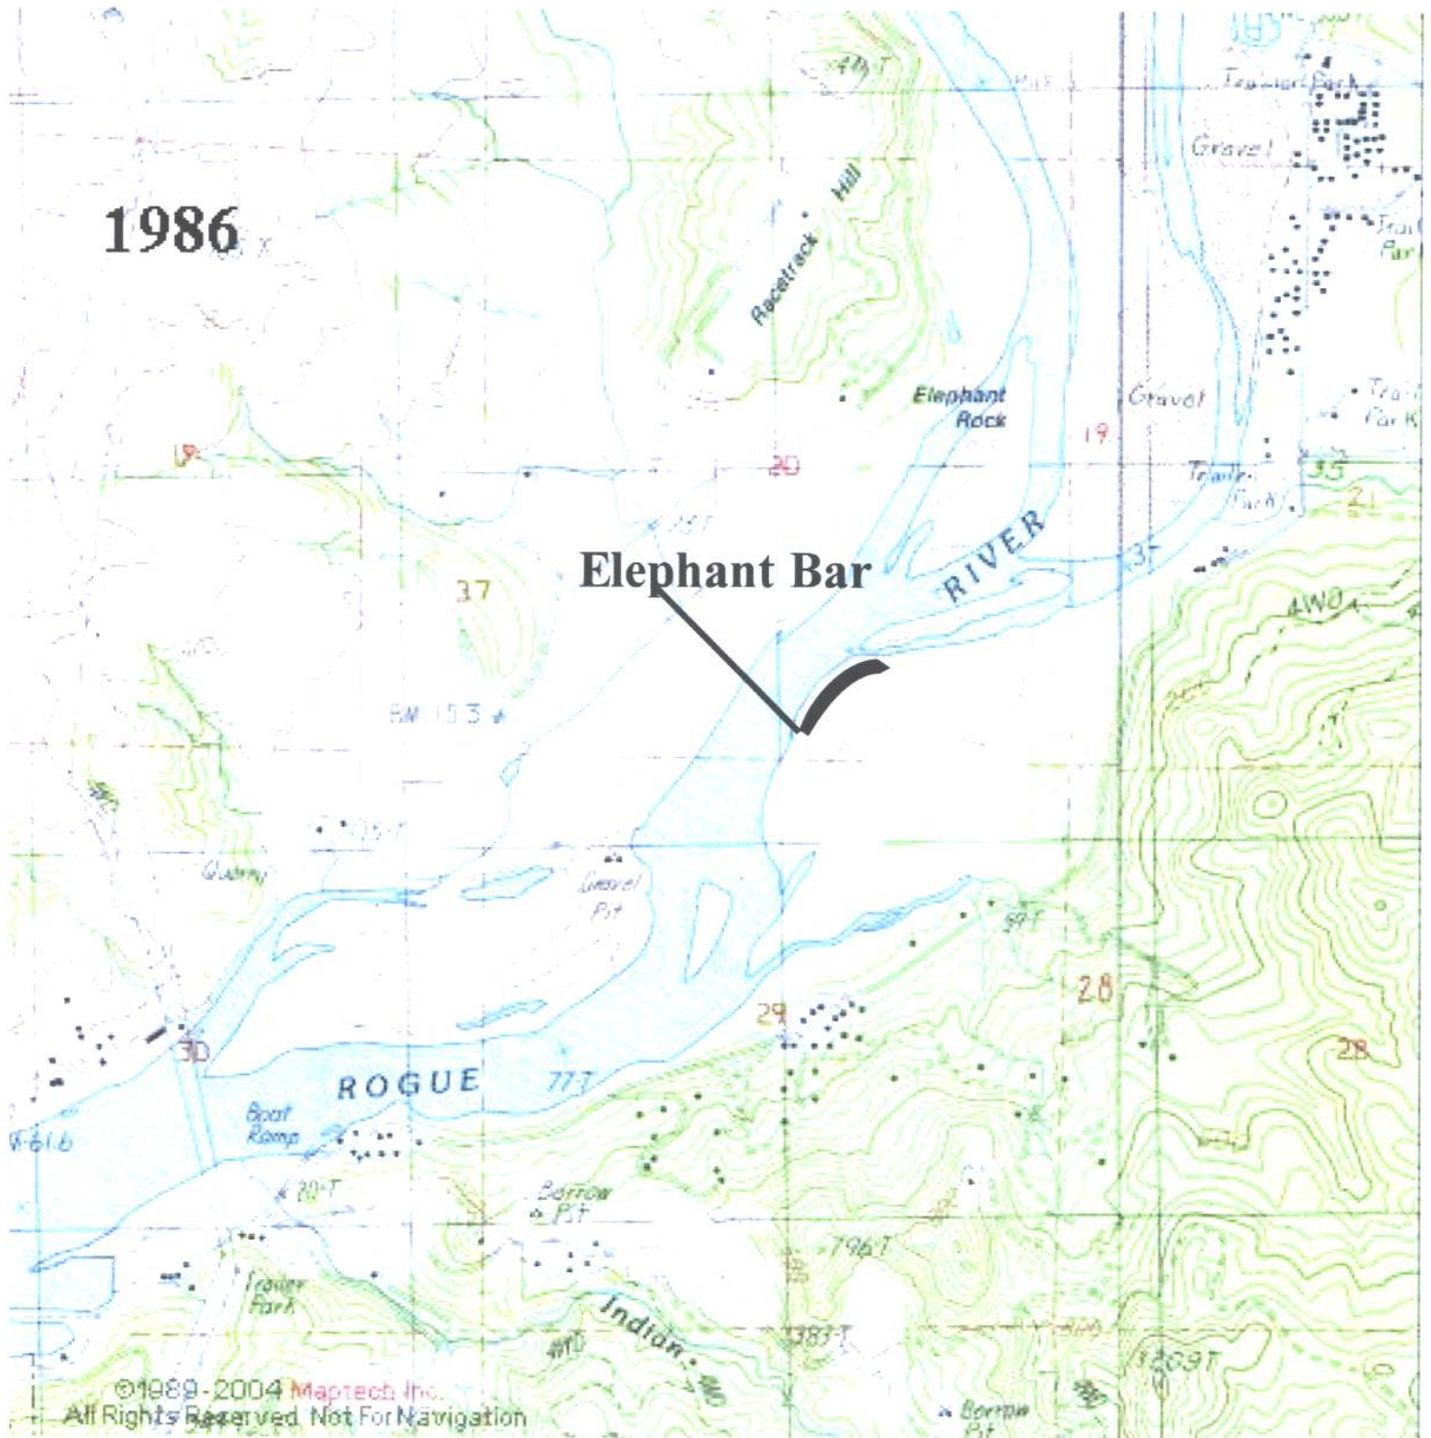

791


FREEMAN ROCK - Tax Lot MAP



- Legend**
- PARCELS/ANZS
 - TOWNSHIPS

*Elephant Bar
Adjacent Landmarked
15 Freeman Road.*

Scale: 1:20,000

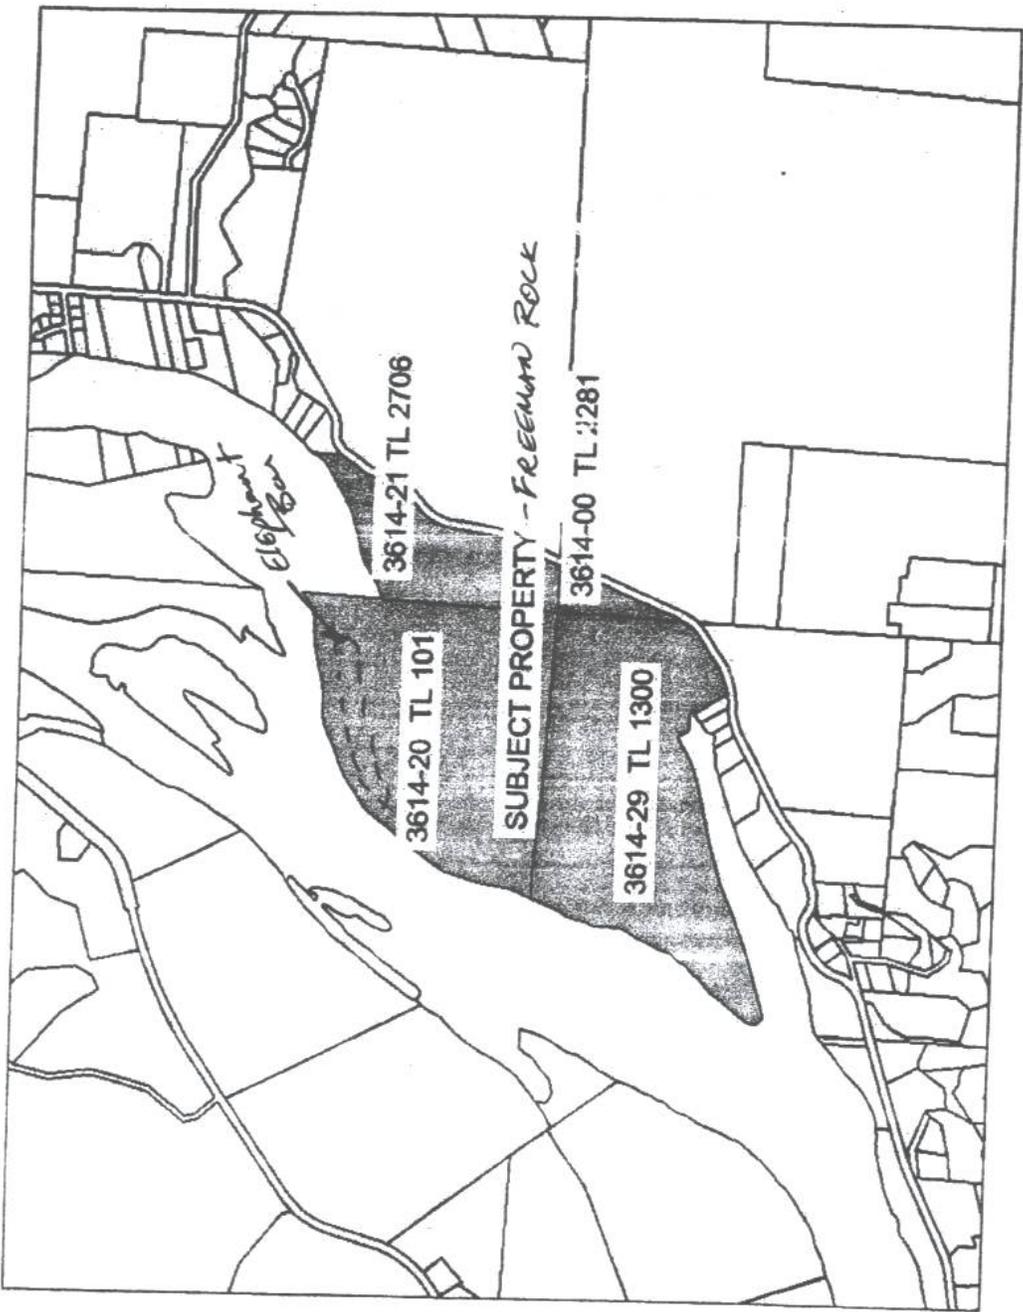

Map center: 42° 26' 22" N, 124° 22' 44" W

This map is a user generated static output from an internet mapping site and is for general reference only. Data layers that appear on this map may or may not be accurate, current, or otherwise reliable. THIS MAP IS NOT TO BE USED FOR NAVIGATION.

Exhibit B



Freeman Rock, Inc.

Ready Mix Concrete * Rock – All Types
Dump Truck Hauling
Oregon Contractor's Board License #155569
Oregon DBE # 3753 California DBE# 34639

99031 South Bank Chetco River Rd – P.O. Box 1218, Brookings OR 97415
Phone: 541-469-2444 Fax: 541-469-0247
Web page www.freemanrock.com

Site Plan

Elephant Bar Plan View



Proposed Aggregate Removal Area

Upland Processing Areas