


DIRECTIONS: Exit Interstate I-5 at Oregon Highway 22 and proceed west to 25th Street SE and turn left (south). Proceed to and turn right (southwest) to intersection of Madrona Avenue SE; project area is immediately south of intersection and north of existing NorPac Foods, Inc. campus. Centroid of project area is approximated at 44.90844° North and -123.01140° West.

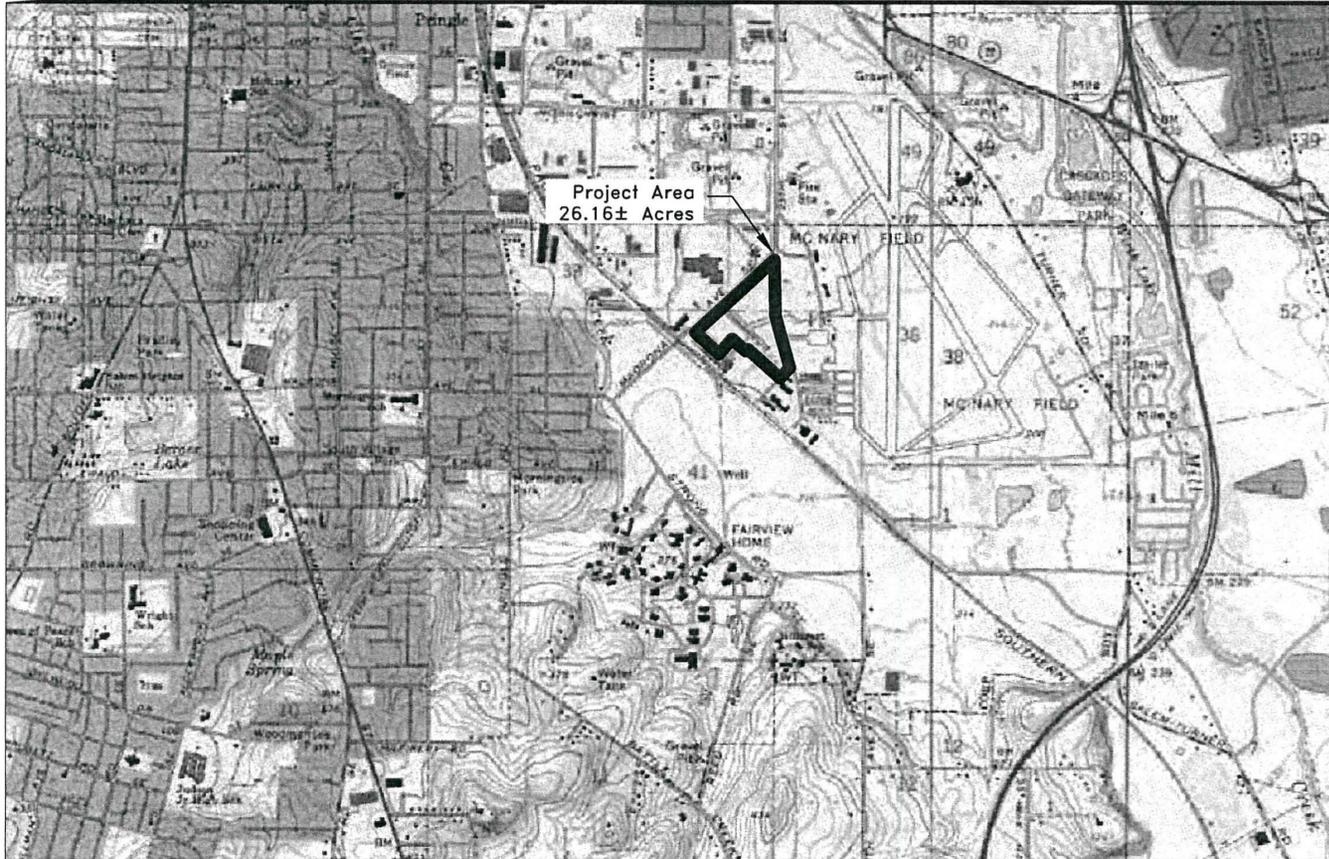


Source: Adapted from U.S. Geological Survey Digital Topographic Quad.

Terra Science, Inc.
Soil, Water, & Wetland Consultants


JOINT PERMIT APPLICATION FOR THE NORPAC
FOODS, INC. PLANT 8 EXPANSION PROJECT
(Corps NWP 2011-373)
Salem, Marion County, Oregon

PROJECT VICINITY

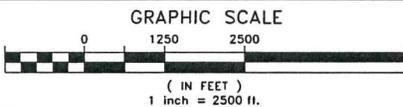

April 2012

FIGURE 1

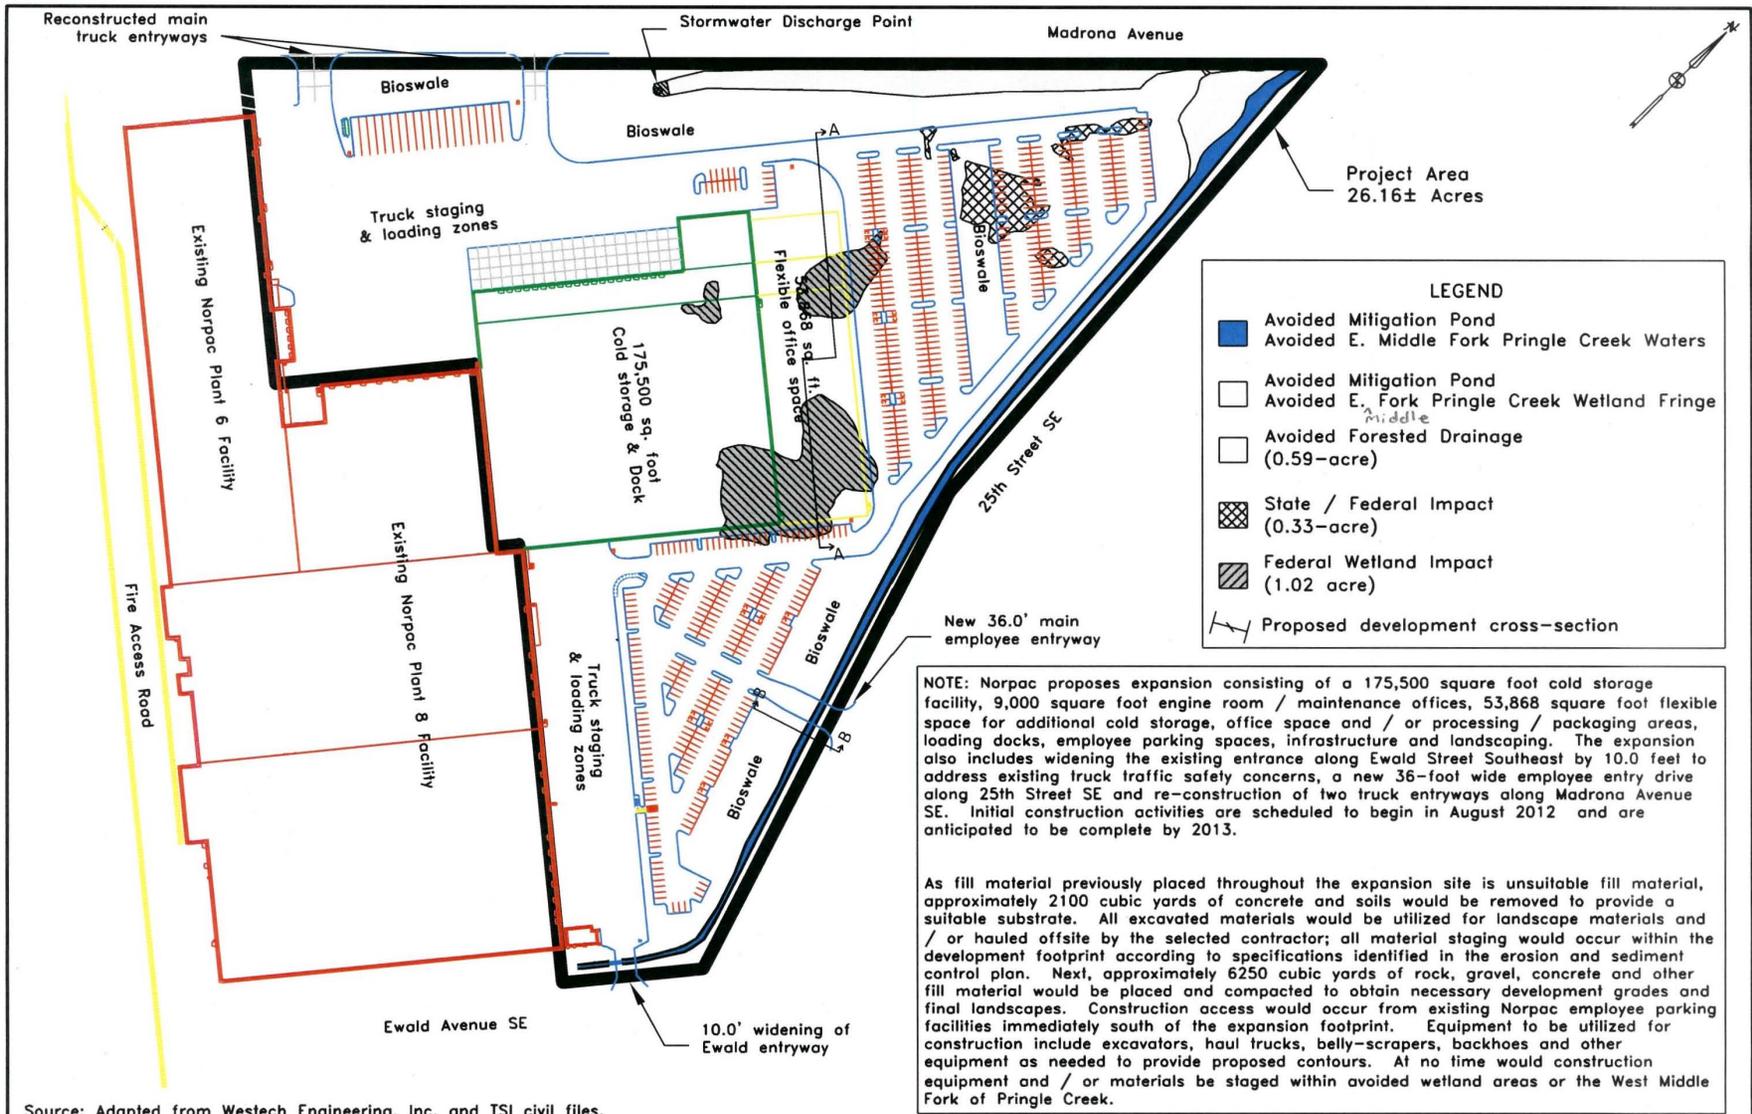


Source: Adapted from Westech Engineering, Inc. and TSI civil files.

Terra Science, Inc.
Soil, Water, & Wetland Consultants


JOINT PERMIT APPLICATION FOR THE NORPAC
FOODS, INC. PLANT 8 EXPANSION PROJECT
(Corps NWP 2011-373)
Salem, Marion County, Oregon

PROPOSED DEVELOPMENT
AND JURISDICTIONAL IMPACTS

FIGURE 7

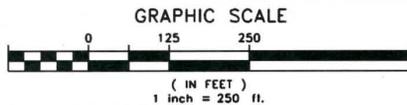

April 2012

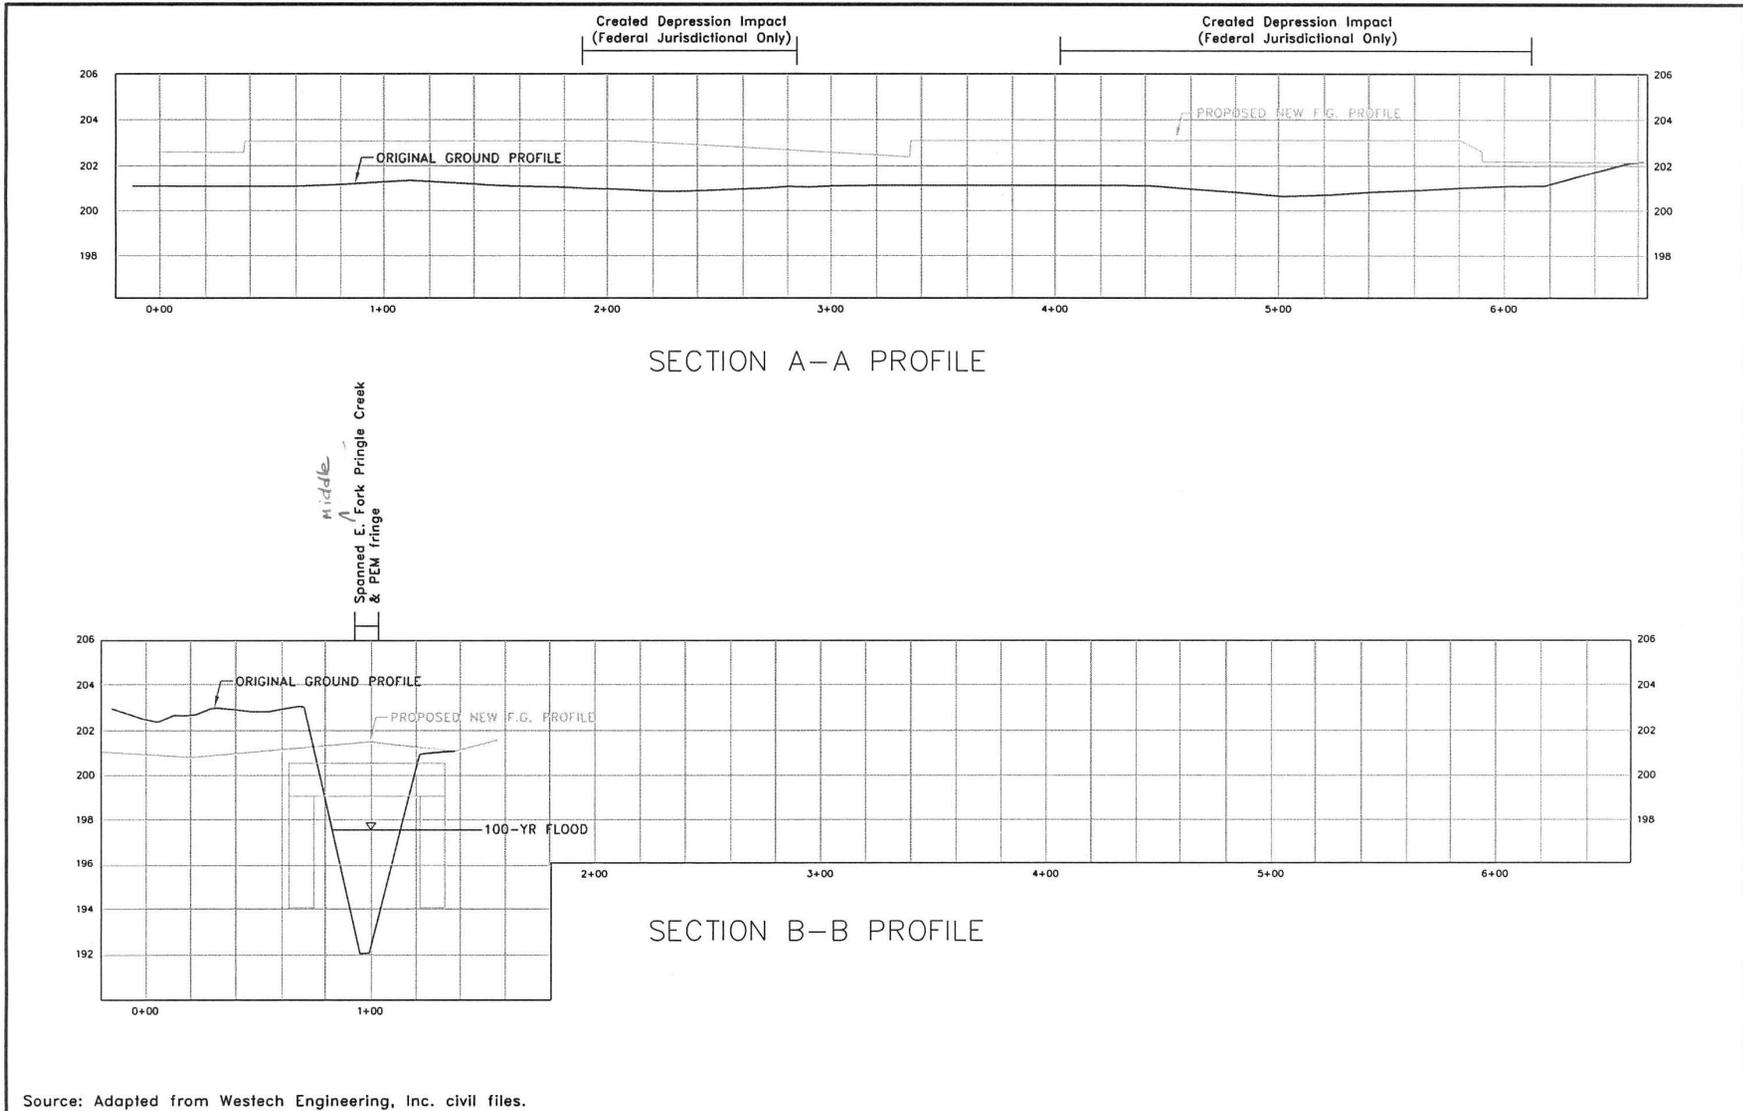

Source: Adapted from Westech Engineering, Inc. civil files.

Terra Science, Inc.
Soil, Water, & Wetland Consultants



JOINT PERMIT APPLICATION FOR THE NORPAC
FOODS, INC. PLANT 8 EXPANSION PROJECT
(Corps NWP 2011-373)
Salem, Marion County, Oregon

PROPOSED DEVELOPMENT
CROSS-SECTIONS A & B

HORIZONTAL SCALE
1 inch = 45 ft.
VERTICAL SCALE
1 inch = 7 ft.

April 2012

FIGURE 8.1

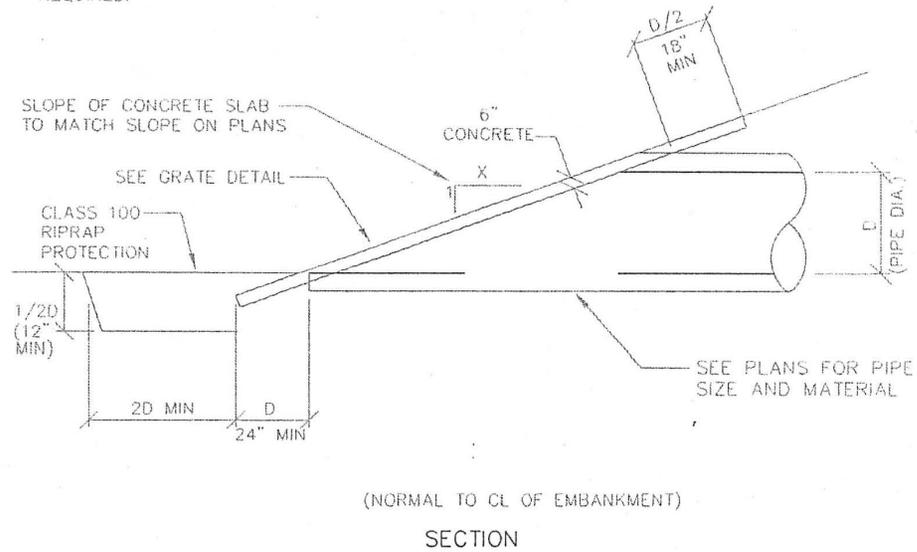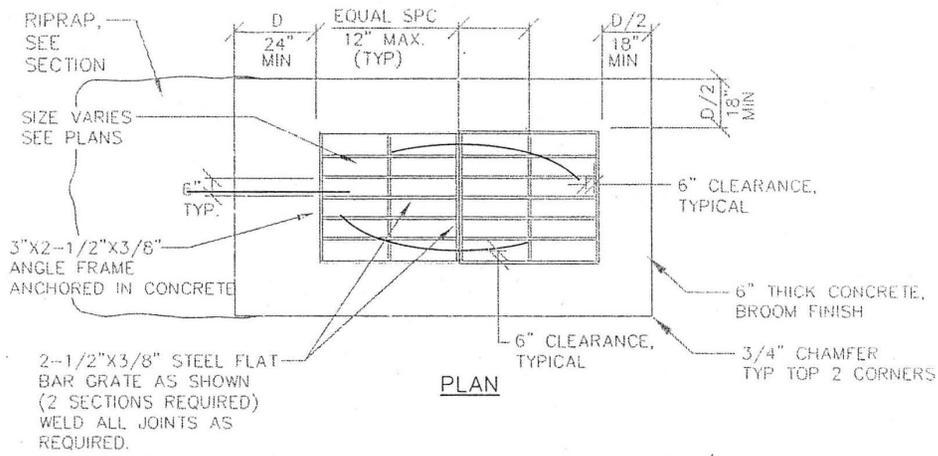

Source: Adapted from Westech Engineering, Inc. civil files.

<p>Terra Science, Inc. Soil, Water, & Wetland Consultants</p>	<p>JOINT PERMIT APPLICATION FOR THE NORPAC FOODS, INC. PLANT 8 EXPANSION PROJECT (Corps NWP 2011-373) Salem, Marion County, Oregon</p>	<p>PROPOSED DEVELOPMENT STORMWATER OUTFALL CROSS-SECTION</p>
<p>NOT TO SCALE</p>	<p>April 2012</p>	<p>FIGURE 8.2</p>