



US Army Corps
of Engineers
Portland District

PUBLIC NOTICE for PERMIT APPLICATION

Issue Date: May 20, 2004

Expiration Date: June 19, 2004

Corps of Engineers Action ID: 200300186

Oregon Division of State Lands Number: 5015

30 Day Notice

Interested parties are hereby notified that an application has been received for a Department of the Army permit for certain work in waters of the United States, as described below and shown on the attached plan.

Comments: Comments on the described work should reference the U.S. Army Corps of Engineers number shown above and should reach this office no later than the above expiration date of this Public Notice to become part of the record and be considered in the decision. Comments should be mailed to the following address:

U.S. Army Corps of Engineers
ATTN: CENWP-OP-GP (Tina J. Teed)
P.O. Box 2946
Portland, Oregon 97208-2946

Applicant: Port of Saint Helens
100 E. Street
Columbia City, Oregon 97018

Location: McNulty Way, Southeast Quarter, Section 8, Township 4 North, Range 1 West, Saint Helens, Columbia County, Oregon

Project Description: The applicant proposes to create a 25-acre "build-to-suit" industrial park referred to as the McNulty Creek Industrial Park (MCIP). Approximately 5,000 cubic yards of fill material would be placed in 1.462-acres* of waters of the United States consisting of palustrine emergent and scrub-shrub wetlands. (* The applicant is also seeking after-the-fact authorization for the unauthorized discharge of approximately 500 cubic yards fill material into 0.08-acre of waters of the United States to extend McNulty Road and install a 36-inch-diameter culvert. The 0.08-acre impact is included in the 1.462-acre calculation.)

To offset the permanent loss of functions and values in the palustrine emergent and scrub-shrub wetland, the applicant proposes to create 0.5-acre of palustrine emergent and scrub-shrub wetland and enhance palustrine emergent and scrub-shrub wetland 1.55-acres onsite.

If a permit is issued, the Corps will determine what is appropriate and practicable compensatory mitigation. The amount of compensatory mitigation required shall be commensurate with the anticipated impacts of the project.

Purpose: The purpose of the proposed project is to create an industrial park..

Drawing(s): Five (5) drawings labeled Corps. No. 200300186

Additional Information: Additional information may be obtained from Tina J. Teed, Project Manager, U.S. Army Corps of Engineers at (503) 808-4384.

Authority: This permit will be issued or denied under the following:

Section 404, Clean Water Act (33 U.S.C. 1344), for discharge of dredged or fill material into waters of the United States.

Water Quality Certification: A permit for the described work will not be issued until certification, as required under Section 401 of the Clean Water Act (P.L. 95-217), has been received or is waived from the certifying state. Attached is the state's notice advertising the request for certification.

Section 404(b)(1) Evaluation: The impact of the activity on the public interest will be evaluated in accordance with the Environmental Protection Agency guidelines pursuant to Section 404(b)(1) of the Clean Water Act.

Public Hearing: Any person may request, in writing, within the comment period specified in this notice, that a public hearing be held to consider this application. Requests for public hearings shall state, with particularity, the reasons for holding a public hearing.

Endangered Species: Preliminary determinations indicate that the described activity will not affect endangered species, or their critical habitat designated as endangered or threatened, under the Endangered Species Act of 1973 (87 Stat. 844). Formal consultation under Section 7 of the Act is not required for the described activity.


Cultural Resources: The described activity is not located on property registered or eligible for registration in the latest published version of the National Register of Historic Places. This notice has been provided to the State Historic Preservation Office.

Evaluation: The decision whether to issue a permit will be based on an evaluation of the probable impact including cumulative impacts of the described activity on the public interest. That decision will reflect the national concern for both protection and utilization of important resources. The benefit, which reasonably may be expected to accrue from the described activity, must be balanced against its reasonably foreseeable detriments. All factors, which may be relevant to the described activity will be considered including the cumulative effects thereof; among those are conservation, economics, aesthetics, general environmental concerns, wetlands, historic properties, fish and wildlife values, flood hazards, floodplain values, land use, navigation, shoreline erosion and accretion, recreation, water supply and conservation, water quality, energy needs, safety, food and fiber production, mineral needs, consideration of property ownership and, in general, the needs and welfare of the people.

The Corps of Engineers is soliciting comments from the public; Federal, state, and local agencies and officials; Indian Tribes; and other interested parties in order to consider and evaluate the impacts of this proposed activity. Any comments received will be considered by the Corps of Engineers to determine whether to issue, modify, condition or deny a permit for this proposal. To make this decision, comments are used to assess impacts on endangered species, historic properties, water quality, general environmental effects, and the other public interest factors listed above. Comments are used in the preparation of an Environmental Assessment and/or an Environmental Impact Statement pursuant to the National Environmental Policy Act. Comments are also used to determine the need for a public hearing and to determine the overall public interest of the proposed activity.

Additional Requirements: State law requires that leases, easements, or permits be obtained for certain works or activity in the described waters. These State requirements must be met, where applicable, and a Department of the Army permit must be obtained before any work within the applicable Statutory Authority, previously indicated, may be accomplished. Other local governmental agencies may also have ordinances or requirements, which must be satisfied before the work is accomplished.

Vicinity Map 1. USGS 7.5 Minute Series Map, Saint Helens OR / WA (1990)

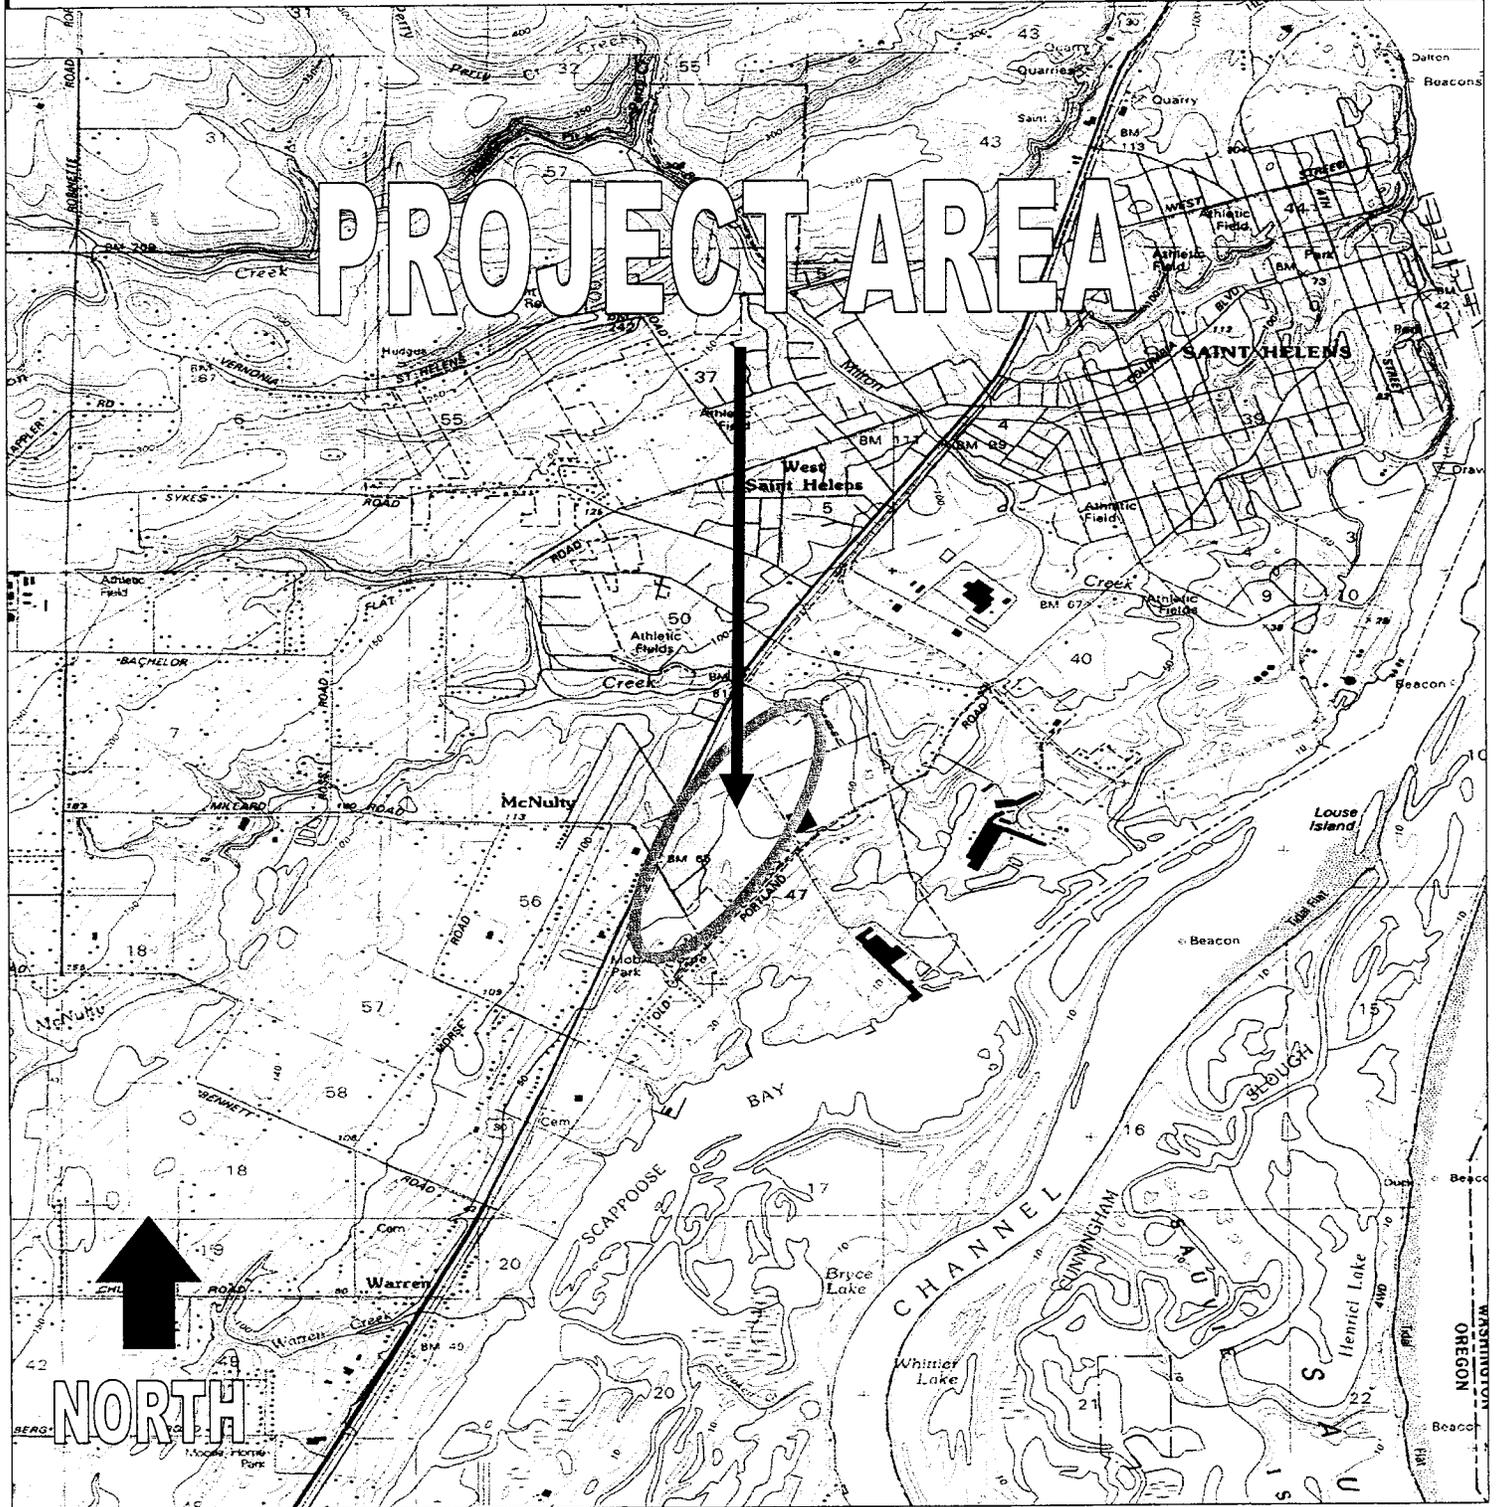

0 1000 FEET 0 500 1000 METERS
MILE
Printed from TOPO! ©2000 National Geographic Holdings (www.topo.com)


Client: Port of St. Helens
Date: 30 April 2004
Vicinity Map USGS Quad (Saint Helens OR)
Columbia County, Oregon
Project Type: Wetland Mitigation Plan

Northern Resource Consulting
1128 Broadway
Longview, Washington 98632
Phone: (360) 414-5239
Fax: (360) 414-4021




COE#200300186

Figure 1

Cross-Sections

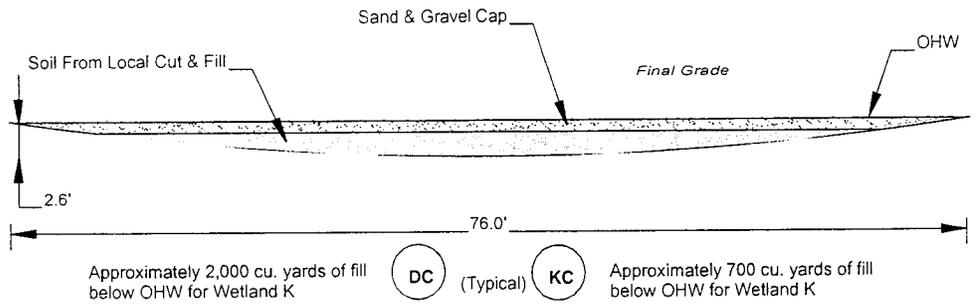


Primary Wetland Species:
See Planting Schedule
(Figure 4)

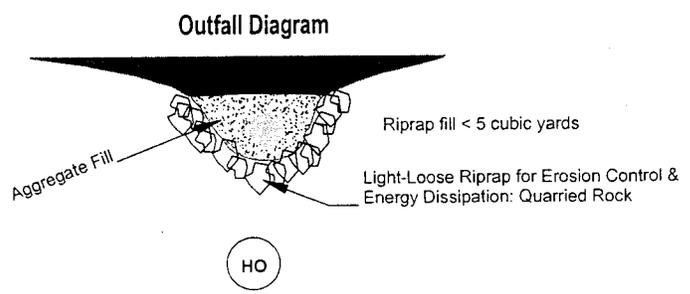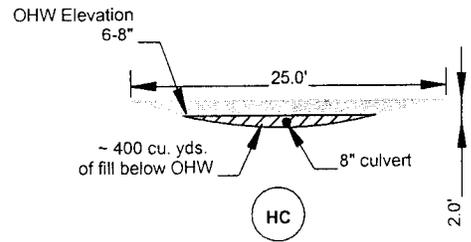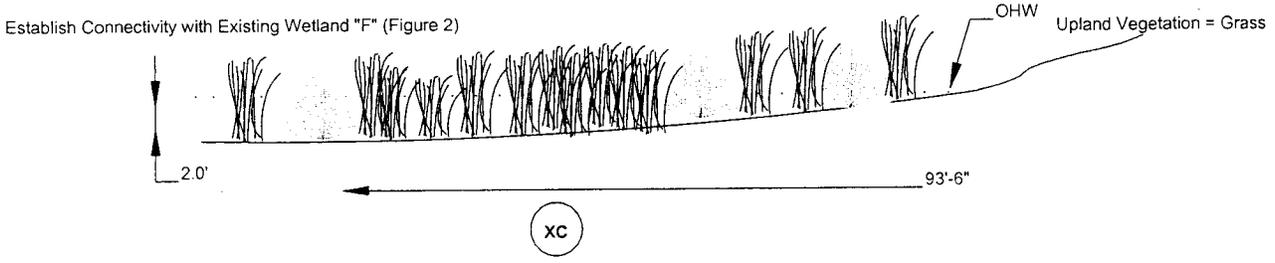


<p>Client: Port of St. Helens Location: McNulty Industrial Park Project: Wetland Fill Date: April 29, 2004 Sheet: 1 of 1</p>	<p>Scale: 1" = 15' (ANSI 8.5 x 11-in Print Size)</p>	<p style="text-align: center;">Cross-Sections DC, HC, HO, KC, XC</p> <p>Northern Resource Consulting 1128 Broadway Longview, WA 98632 (360) 414-5239</p>
--	---	--

Figure 1-B (Completed Wetland Fill Area)

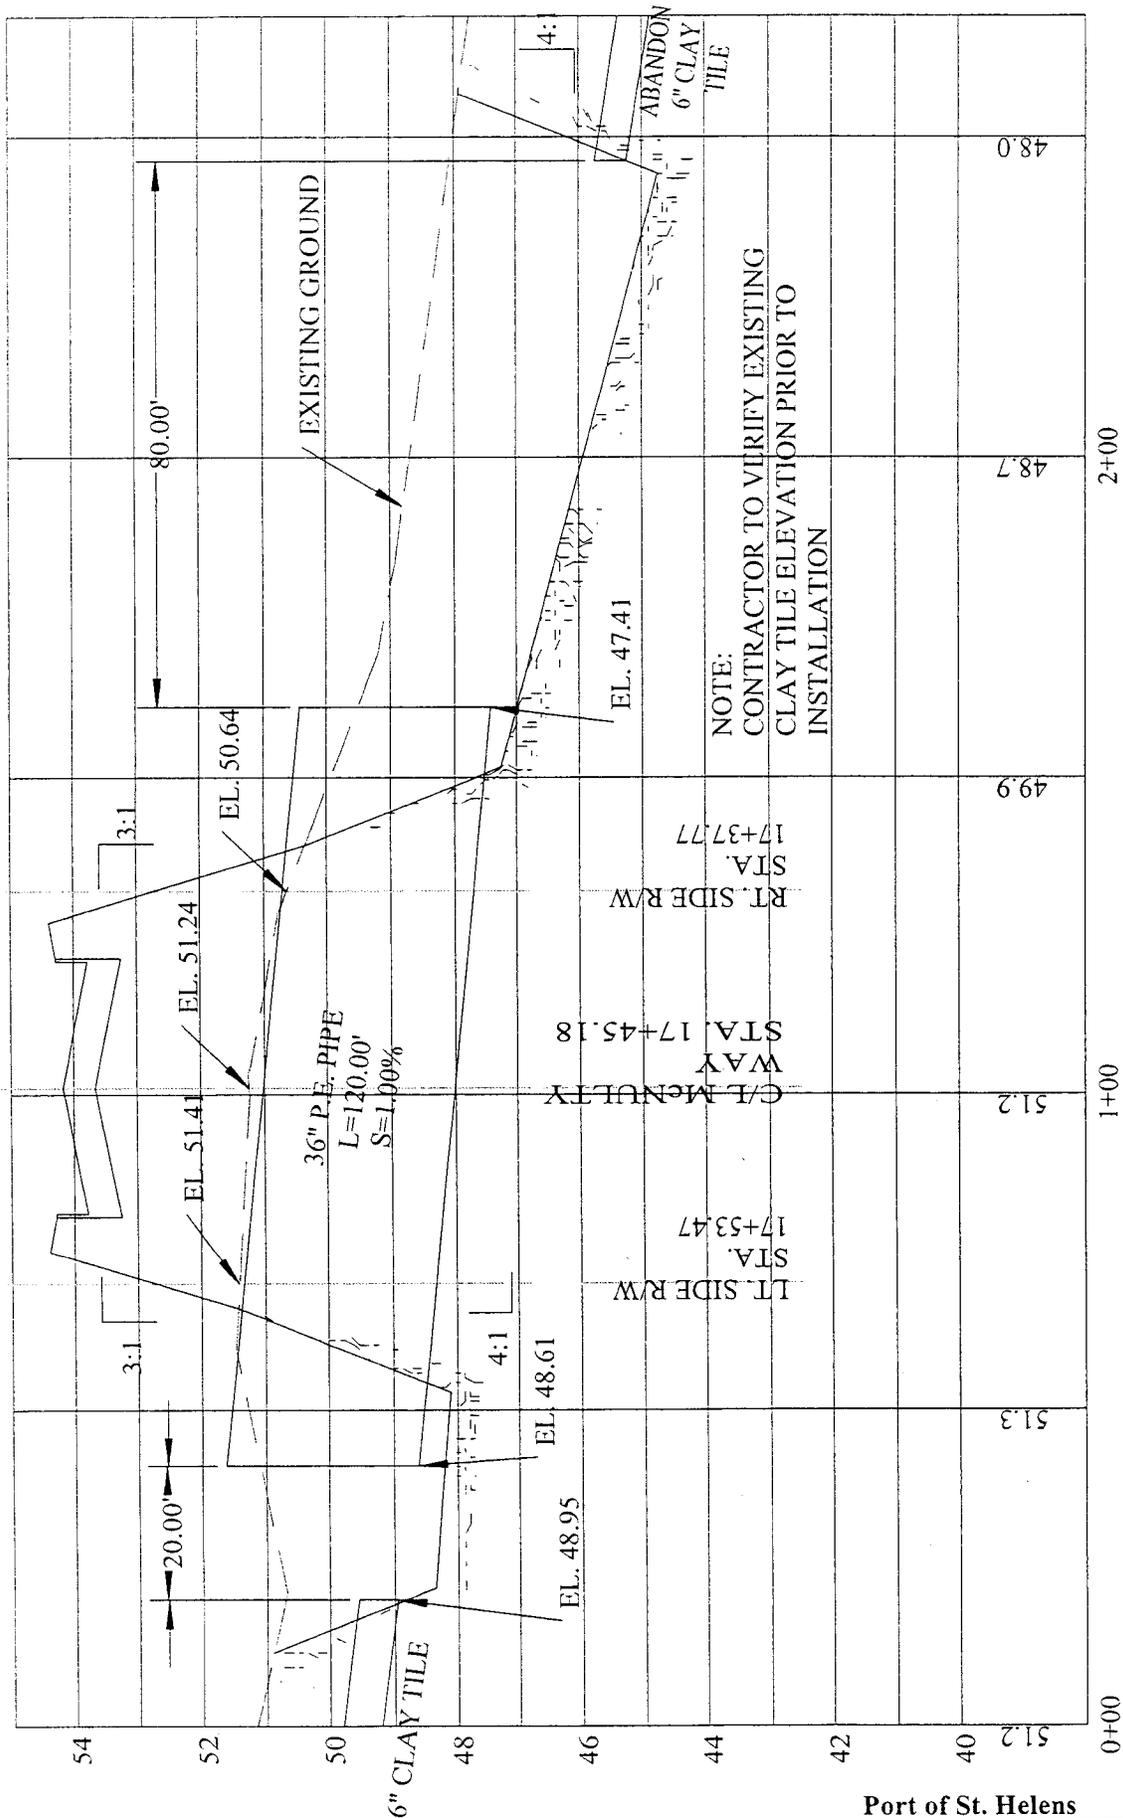

Horizontal Scale: 1"=30'
Vertical Scale: 1"=3'


**Figure 2
Proposed Fill & Mitigation**

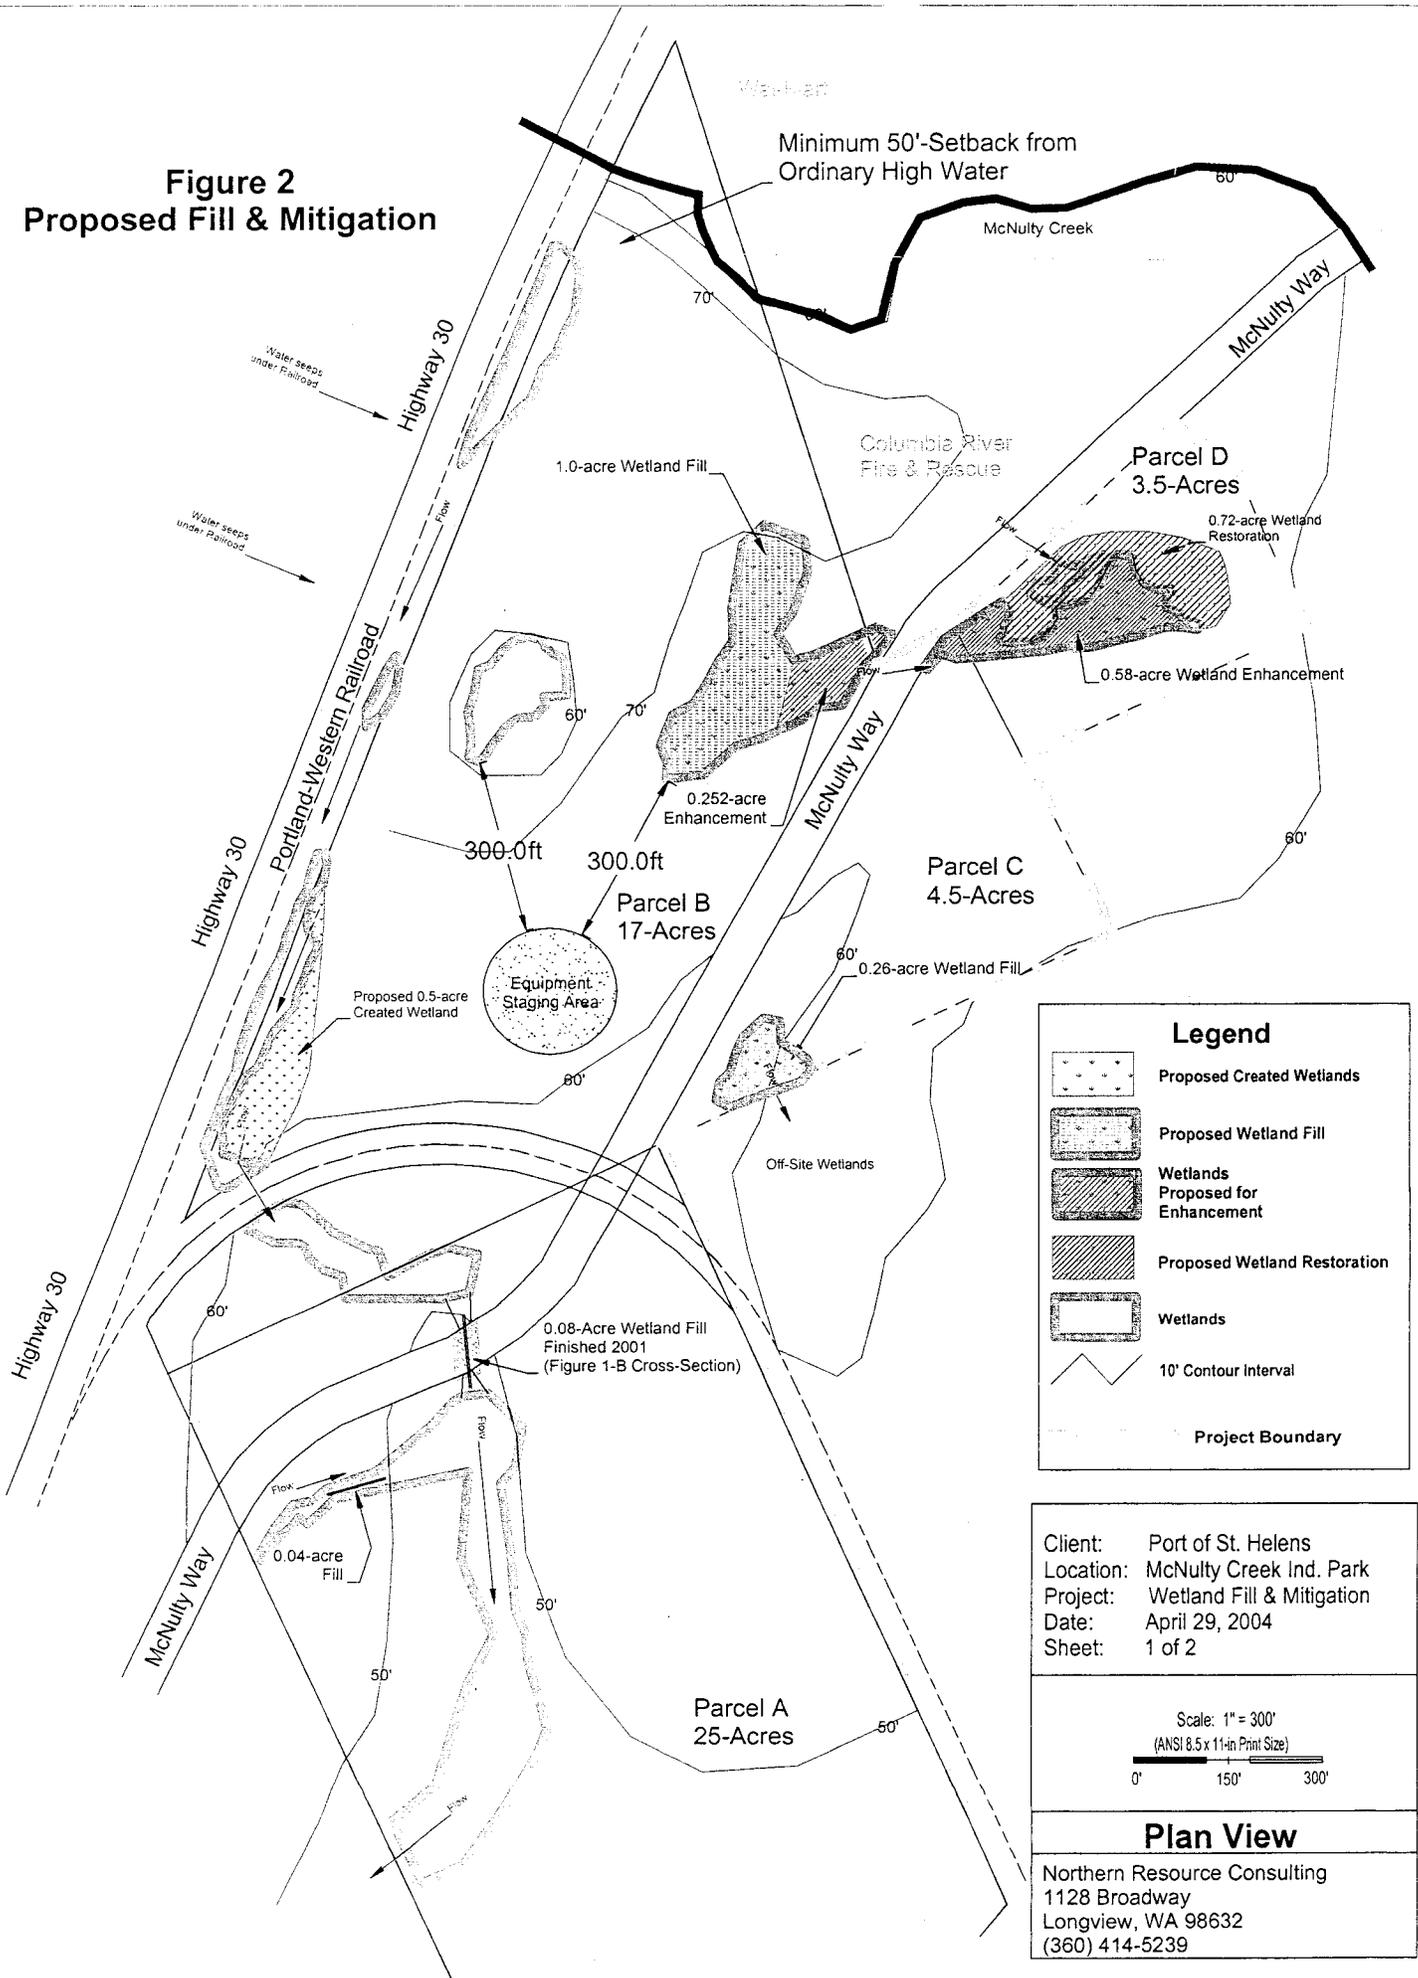

Legend

- Proposed Created Wetlands
- Proposed Wetland Fill
- Wetlands Proposed for Enhancement
- Proposed Wetland Restoration
- Wetlands
- 10' Contour Interval
- Project Boundary


Client: Port of St. Helens
 Location: McNulty Creek Ind. Park
 Project: Wetland Fill & Mitigation
 Date: April 29, 2004
 Sheet: 1 of 2

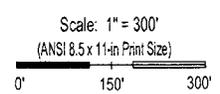

Plan View

Northern Resource Consulting
 1128 Broadway
 Longview, WA 98632
 (360) 414-5239

Figure 3
Plan View of Cross Sections

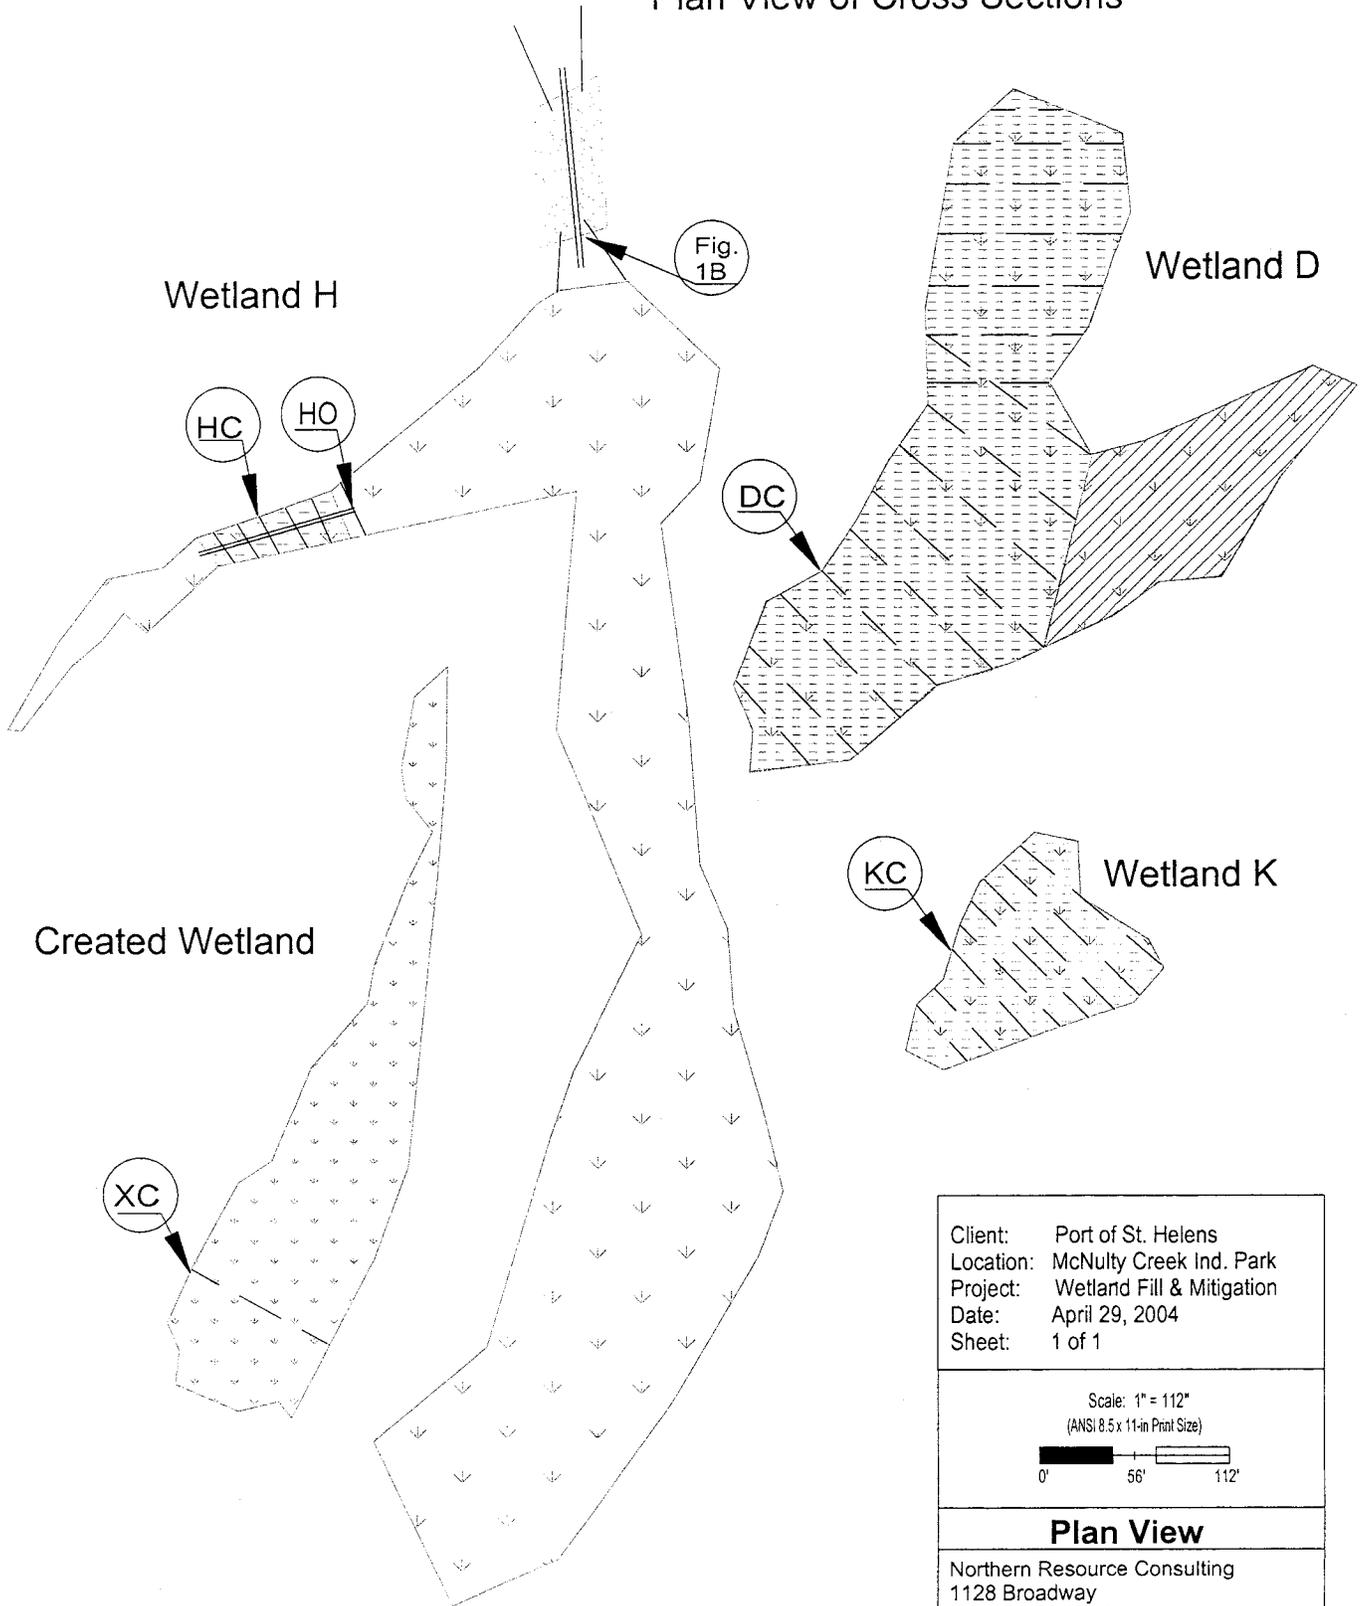

Client:	Port of St. Helens
Location:	McNulty Creek Ind. Park
Project:	Wetland Fill & Mitigation
Date:	April 29, 2004
Sheet:	1 of 1
Scale: 1" = 112" (ANSI 8.5 x 11-in Print Size)	
Plan View	
Northern Resource Consulting 1128 Broadway Longview, WA 98632 (360) 414-5239	

PUBLIC NOTICE
Oregon Department of Environmental Quality
Water Quality 401 Certification

Corps of Engineers Action ID Number: 200300186
Oregon Division of State Lands Number: 5015

Notice Issued: May 20, 2004
Written Comments Due: June 19, 2004

WHO IS THE APPLICANT: Port of Saint Helens

LOCATION OF CERTIFICATION ACTIVITY: See attached U.S. Army Corps of Engineers public notice

WHAT IS PROPOSED: See attached U.S. Army Corps of Engineers public notice on the proposed project

NEED FOR CERTIFICATION: Section 401 of the Federal Clean Water Act requires applicants for Federal permits or licenses to provide the Federal agency a water quality certification from the State of Oregon if the proposed activity may result in a discharge to surface waters.

DESCRIPTION OF DISCHARGES: See attached U.S. Army Corps of Engineers public notice on the proposed project

WHERE TO FIND DOCUMENTS: Documents and related material are available for examination and copying at Oregon Department of Environmental Quality, Water Quality Division, 811 S.W. 6th Avenue, Portland, Oregon 97204

While not required, scheduling an appointment will ensure documents are readily accessible during your visit. To schedule an appointment please call Alice Kavajecz at (503) 229-6962.

Any questions on the proposed certification may be addressed to the 401 Program Coordinator at (503) 229-5845.

PUBLIC PARTICIPATION:

Public Hearing: Oregon Administrative Rule (OAR) 340-48-0020 (6) states that "The Director shall provide an opportunity for the applicant, any affected state, or any interested agency, person, or group of persons to request or petition for a public hearing with respect to certification applications. If the Director determines that new information may be produced thereby, a public hearing will be held prior to the Director's final determination. Instances of doubt shall be resolved in favor of holding the hearing. There shall be public notice of such a hearing."

Written comments:

Written comments on the proposed certification must be received at the Oregon Department of Environmental Quality by 5 p.m. on (full date). Written comments should be mailed to Oregon Department of Environmental Quality, Attn: 401 Program Coordinator, 811 S.W. 6th Avenue,

Written comments on the proposed certification must be received at the Oregon Department of Environmental Quality by 5 p.m. on (full date). Written comments should be mailed to Oregon Department of Environmental Quality, Attn: 401 Program Coordinator, 811 S.W. 6th Avenue, Portland, Oregon 97204. ***People wishing to send written comments via e-mail should be aware that if there is a delay between servers or if a server is not functioning properly, e-mails may not be received prior to the close of the public comment period.*** People wishing to send comments via e-mail should send them in Microsoft Word (through version 7.0), WordPerfect (through version 6.x) or plain text format to 401publiccomments@deq.state.or.us. Otherwise, due to conversion difficulties, DEQ recommends that comments be sent in hard copy.

WHAT HAPPENS NEXT: DEQ will review and consider all comments received during the public comment period. Following this review, the permit may be issued as proposed, modified, or denied. You will be notified of DEQ's final decision if you present either oral or written comments during the comment period. Otherwise, if you wish to receive notification, please call or write DEQ at the above address.

ACCESSIBILITY INFORMATION: This publication is available in alternate format (e.g. large print, Braille) upon request. Please contact DEQ Office of Communications and Outreach at (503) 229-5317 or toll free within Oregon at 1-800-452-4011 to request an alternate format. People with a hearing impairment can receive help by calling DEQ's TTY at (503) 229-6993.