


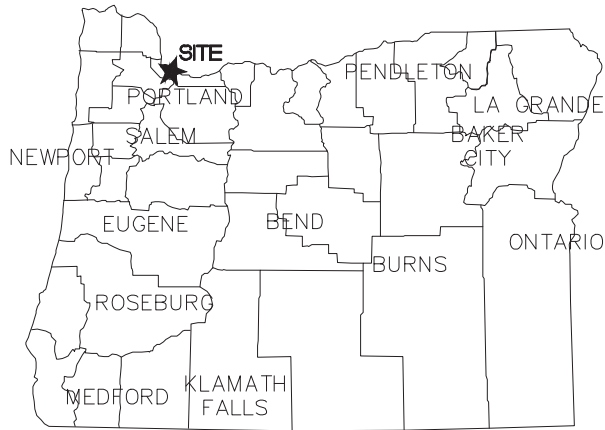

LOCATOR MAP

SHEET INDEX:

1. Cover
2. Tax Map
3. Site Photo-Survey
4. Overall Permit Area-Survey
5. Proposed Plan
6. Sections



VICINITY MAP

Flowing solutions



Flowing Solutions
3305 SW 87th Avenue
Portland, OR 97225
Phone (503) 297-6311
Fax (503) 297-6053

SHEET TITLE: Cover

PROJECT: Portland Yacht Club Open Moorage Reconfiguration
1241 N.E. Marine Drive
Portland, OR 97211

RIVER/MILE: Columbia/ Mile 107.5

DATUM: C.R.D.

DATE:

11/16/2020


SHEET NO.

1 / 6

THIS MAP WAS PREPARED FOR
ASSESSMENT PURPOSE ONLY

N.W. 1/4 SEC. 2 T. 1 N. R. 1 E. W. M.
MULTNOMAH COUNTY
1" = 200'

1N 1E 2B
PORTLAND

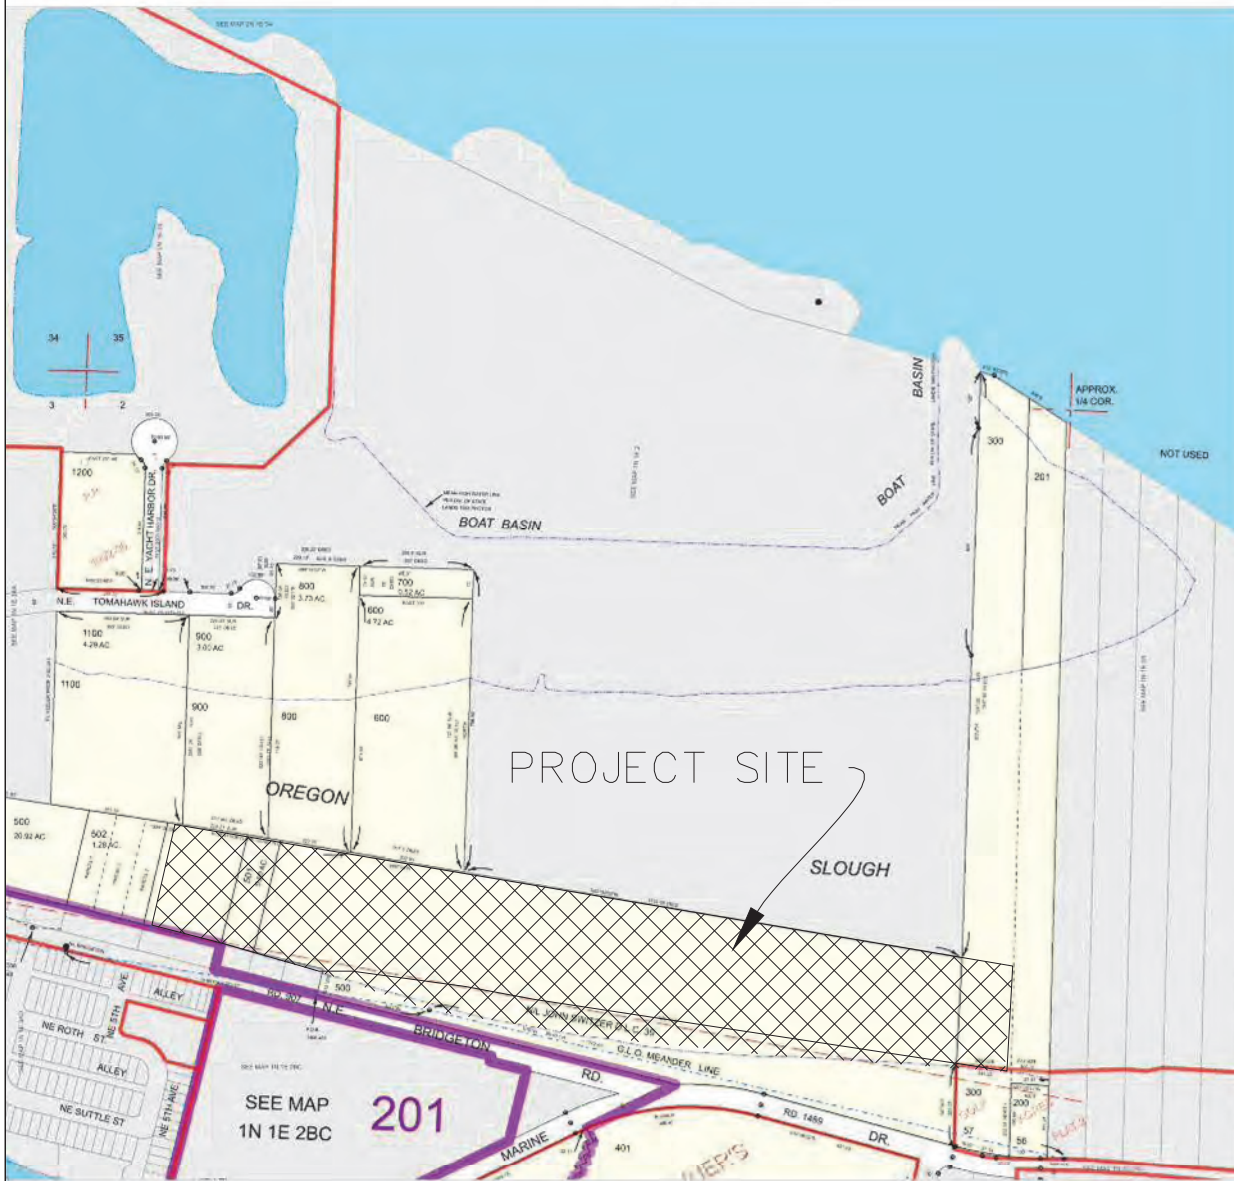

Flowing solutions



Flowing Solutions
3305 SW 87th Avenue
Portland, OR 97225
Phone (503) 297-6311
Fax (503) 297-6053

SHEET TITLE: Tax Map

PROJECT: Portland Yacht Club Open Moorage Reconfiguration
1241 N.E. Marine Drive
Portland, OR 97211

RIVER/MILE: Columbia/ Mile 107.5

DATUM: C.R.D.


DATE:

11/16/2020

SHEET NO.

2 /6

z:\pyc\open moorage reconfiguration.dwg

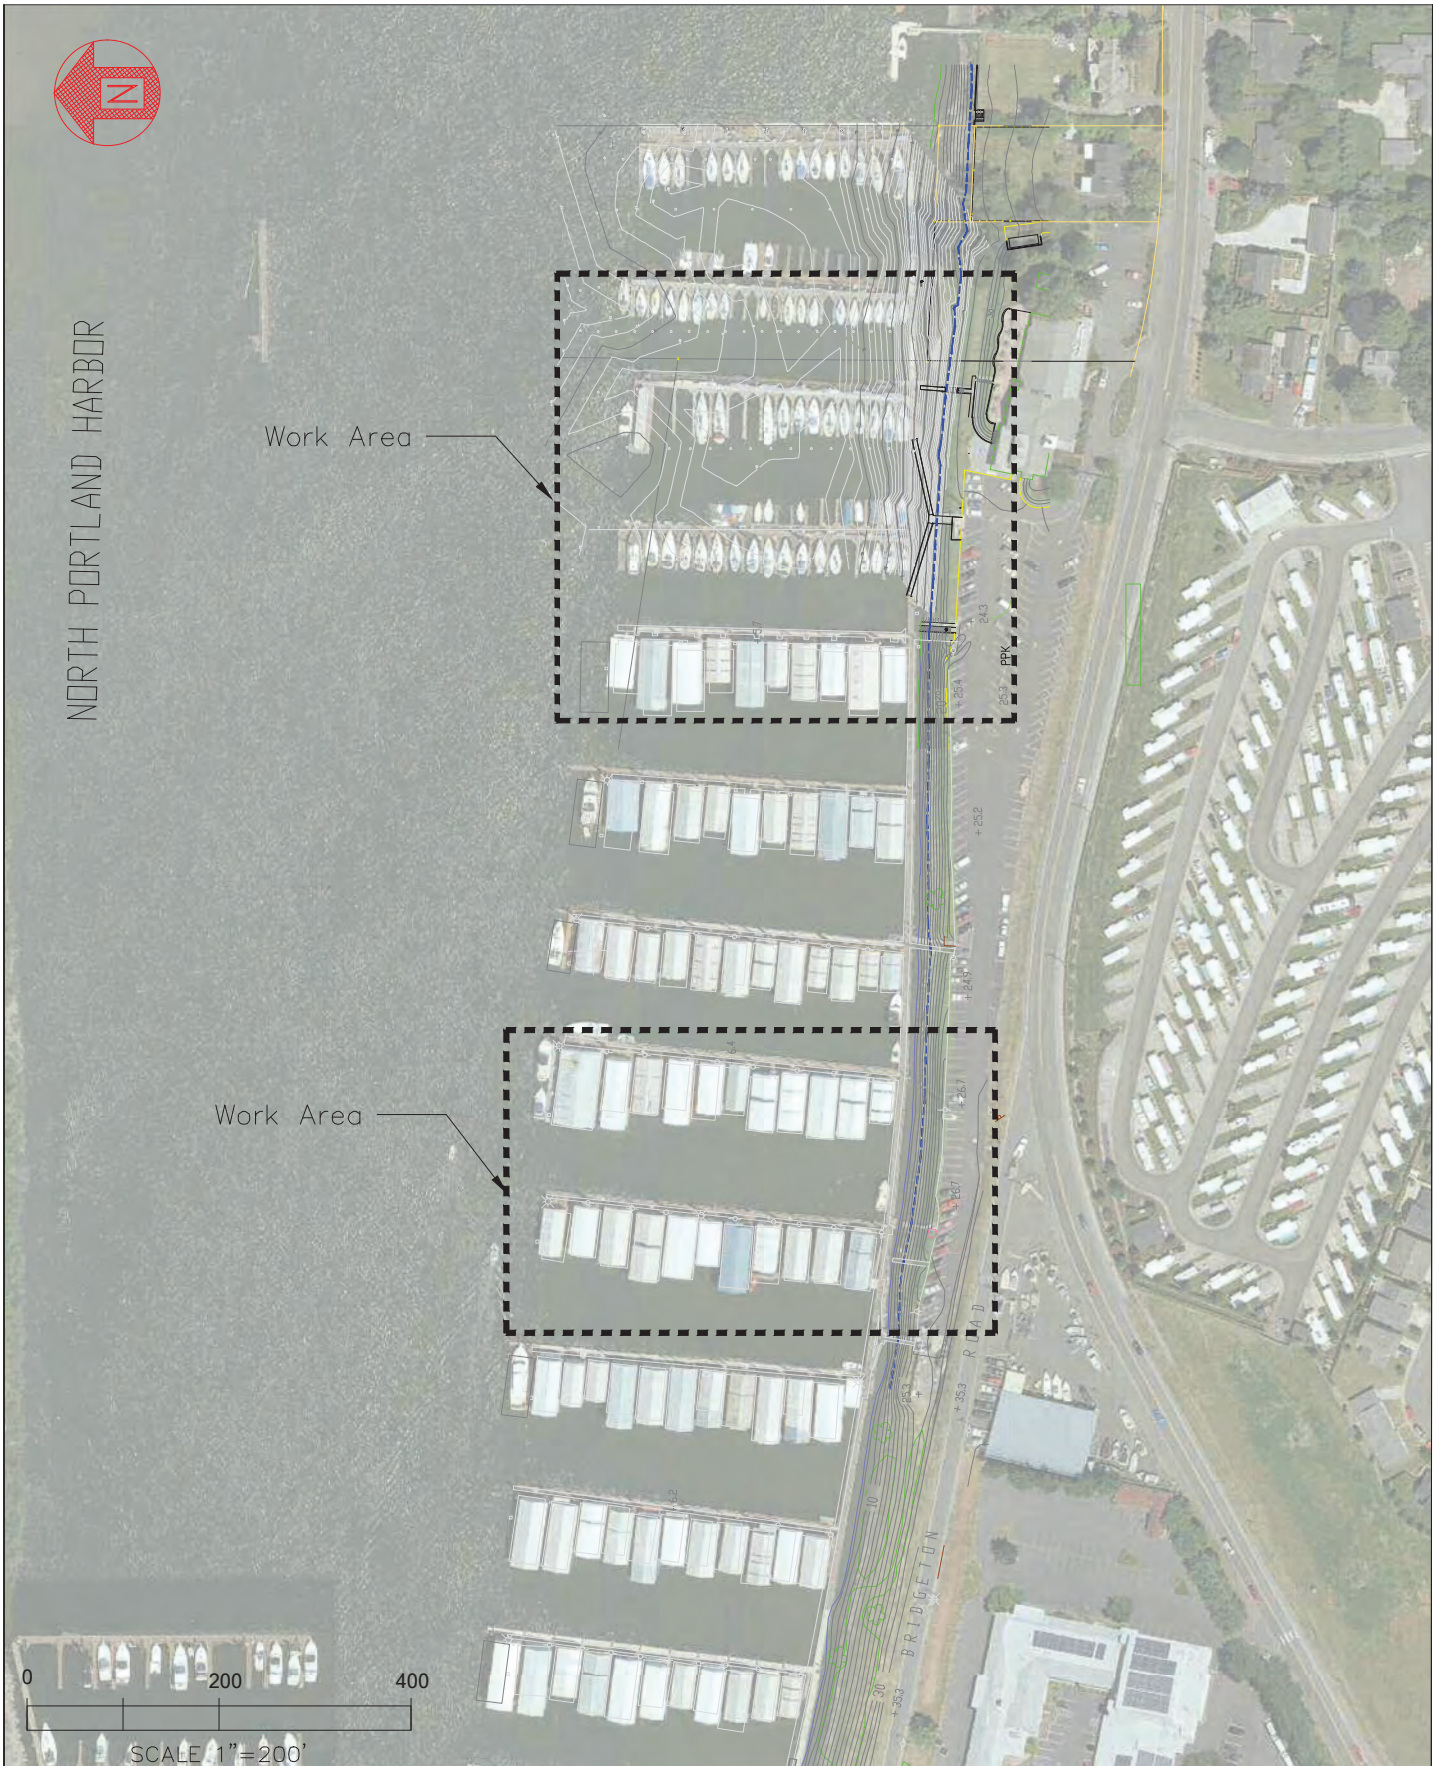

Flowing solutions



Flowing Solutions
3305 SW 87th Avenue
Portland, OR 97225
Phone (503) 297-6311
Fax (503) 297-6053

SHEET TITLE: Site Photo-Survey

PROJECT: Portland Yacht Club Open Moorage Reconfiguration
1241 N.E. Marine Drive
Portland, OR 97211

RIVER/MILE: Columbia/ Mile 107.5

DATE:


11/16/2020

SHEET NO.

3 /6

DATUM: C.R.D.

z:\pyc\pyc-open moorage reconfiguration.dwg

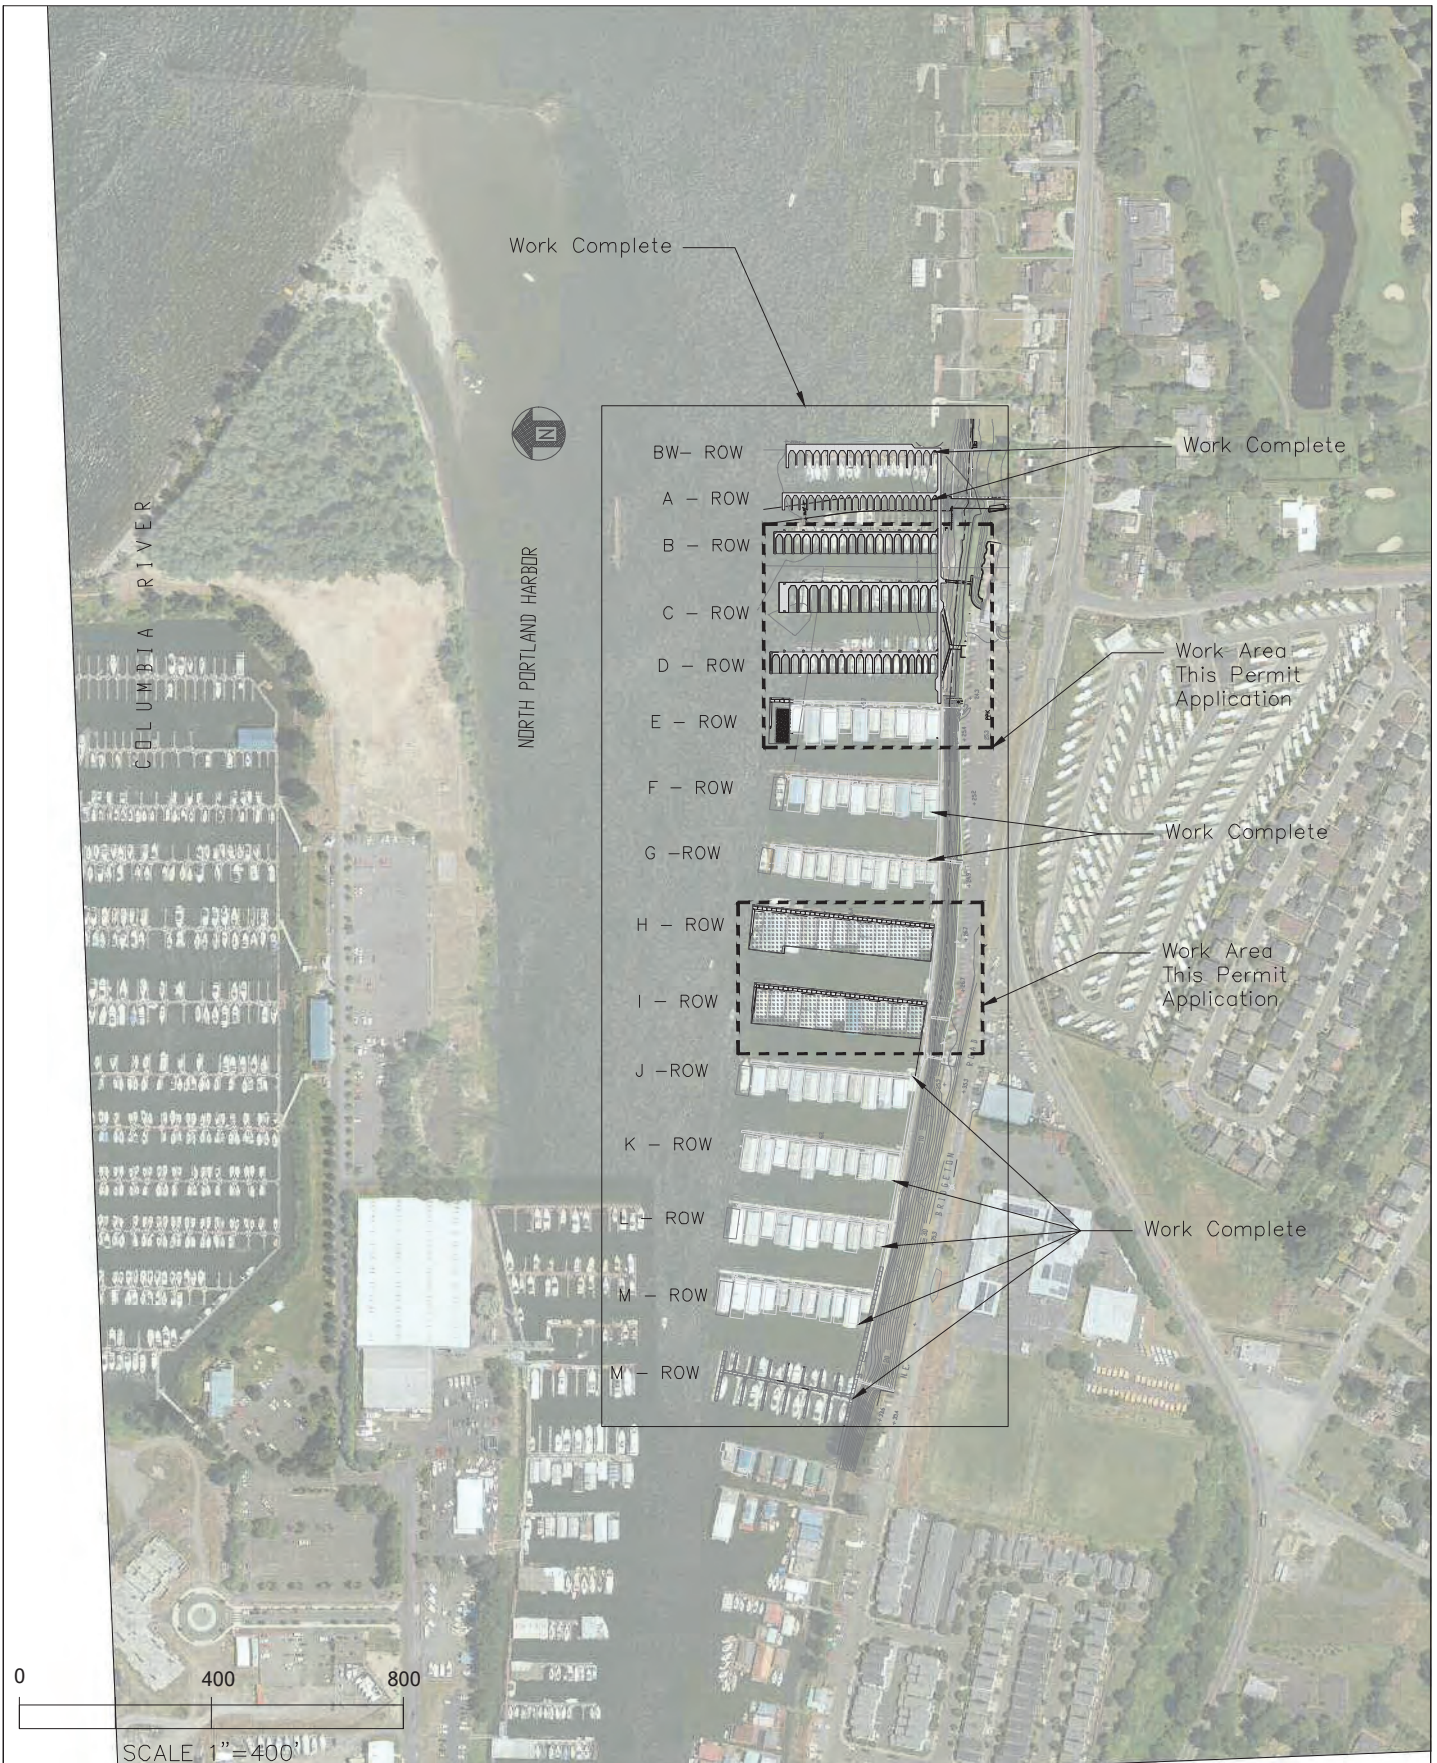

Flowing solutions



Flowing Solutions
3305 SW 87th Avenue
Portland, OR 97225
Phone (503) 297-6311
Fax (503) 297-6053

SHEET TITLE: Overall Permit Coverage Area

PROJECT: Portland Yacht Club Open Moorage Reconfiguration
1241 N.E. Marine Drive
Portland, OR 97211

RIVER/MILE: Columbia/ Mile 107.5


DATUM: C.R.D.

DATE:

11/16/2020

SHEET NO.

4 /6

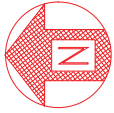

NORTH PORTLAND HARBOR

B Row

C Row

D Row

New Concrete Floats

Remove
Deleterious
Material Below
Float

New Steel Piling

Proposed Work Area


F Row

G Row

New Concrete Floats

New Steel Piling

Coverage Allowance
Reflects 1997-2010
Permitted Work

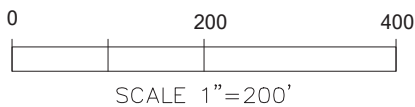

Flowing solutions



Flowing Solutions
3305 SW 87th Avenue
Portland, OR 97225
Phone (503) 297-6311
Fax (503) 297-6053

SHEET TITLE: Proposed Plan

PROJECT: Portland Yacht Club Open Moorage Reconfiguration
1241 N.E. Marine Drive
Portland, OR 97211

RIVER/MILE: Columbia/ Mile 107.5

DATE:


11/16/2020

SHEET NO.


5 /6

DATUM: C.R.D.

z:\pyc\pyc-open moorage reconfiguration.dwg

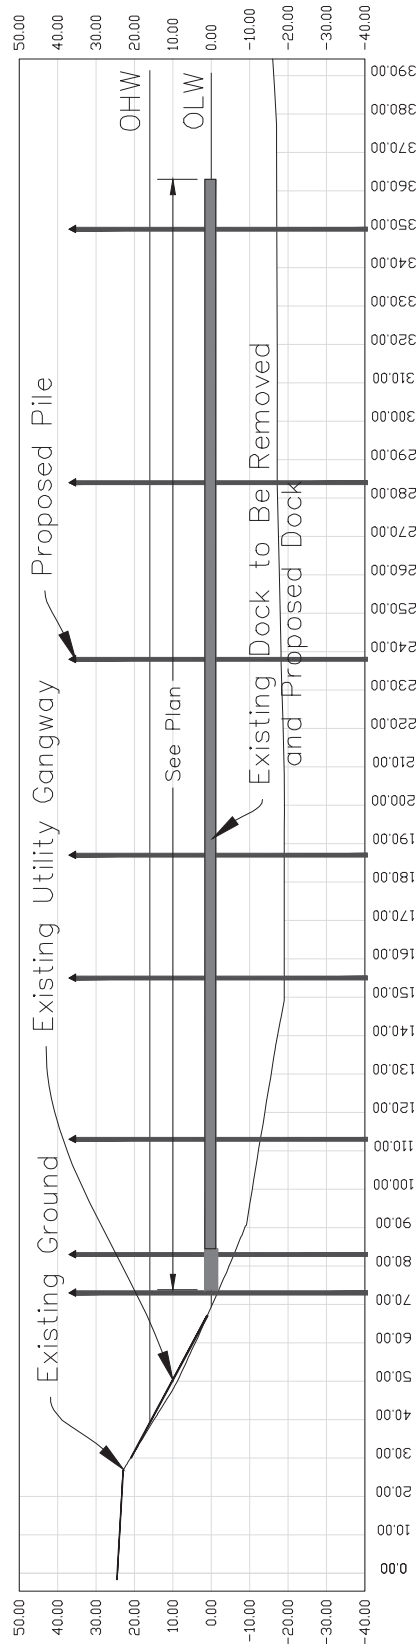

ROW I (Typical)

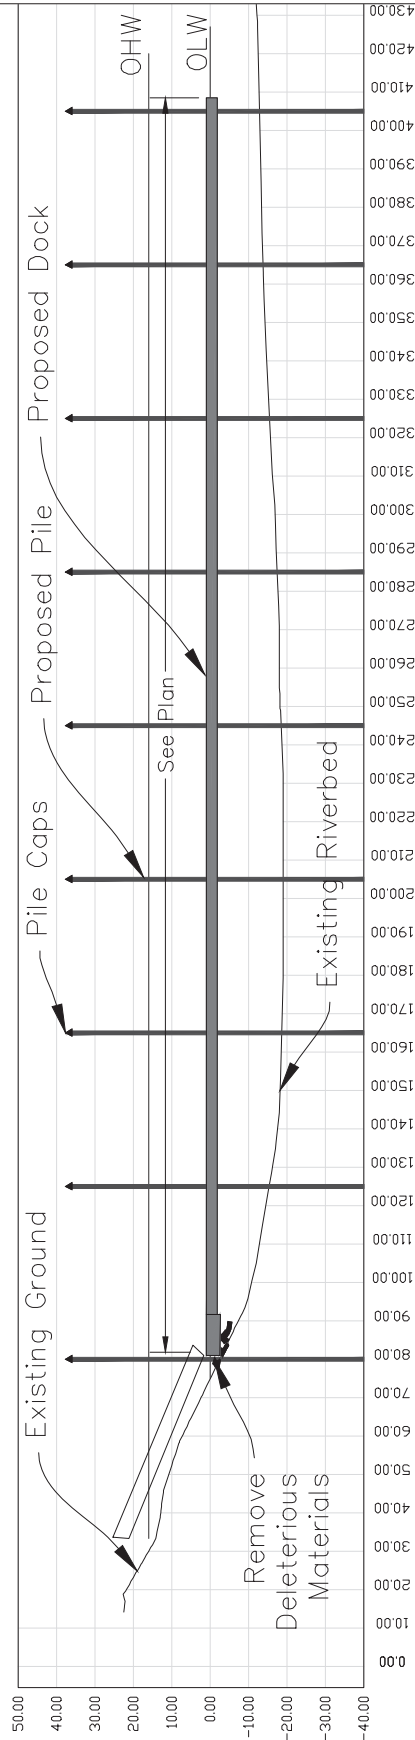

ROW C (Typical)

Flowing solutions



Flowing Solutions
3305 SW 87th Avenue
Portland, OR 97225
Phone (503) 297-6311
Fax (503) 297-6053

SHEET TITLE: Typical Dock Sections

PROJECT: Portland Yacht Club Open Moorage Reconfiguration
1241 N.E. Marine Drive
Portland, OR 97211

RIVER/MILE: Columbia/ Mile 107.5

SCALE 1"=50'

DATUM: C.R.D.

DATE:
11/16/2020

SHEET NO.
6 / 6