



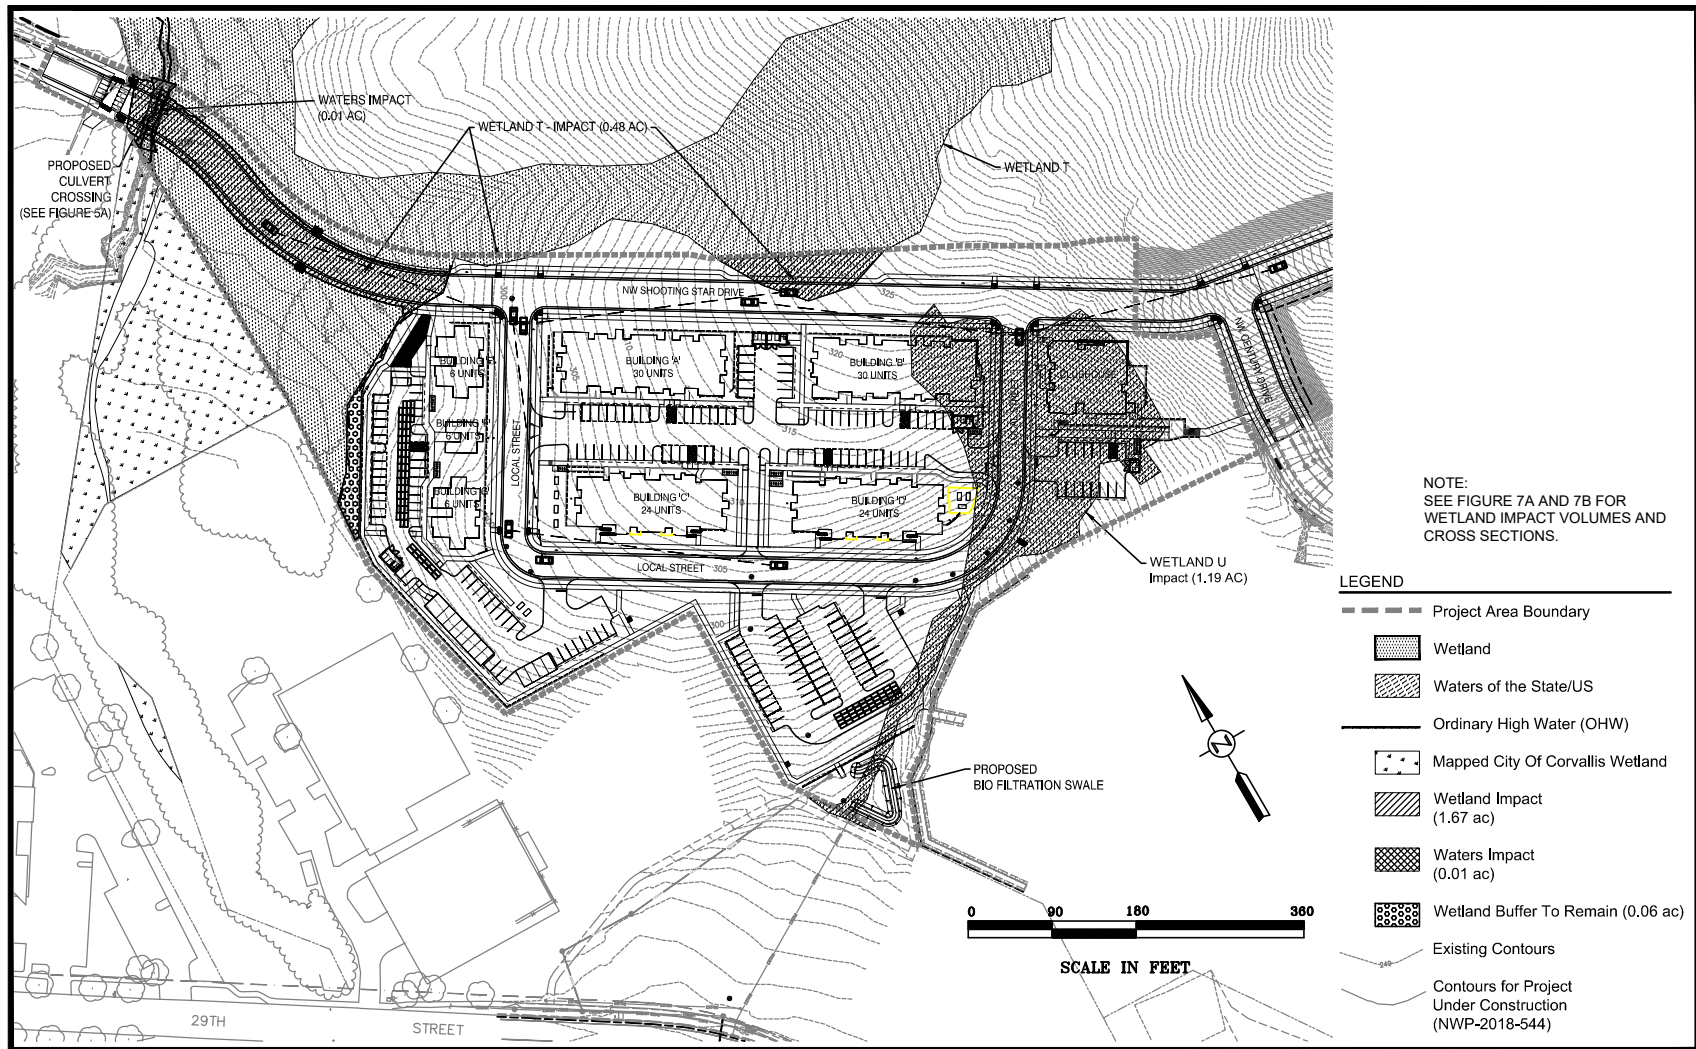


Plans Provided by Devco Engineering, Inc.

Site Plan
Timberhill Meadows Apartments - Corvallis, OR

FIGURE
5

10-19-2022

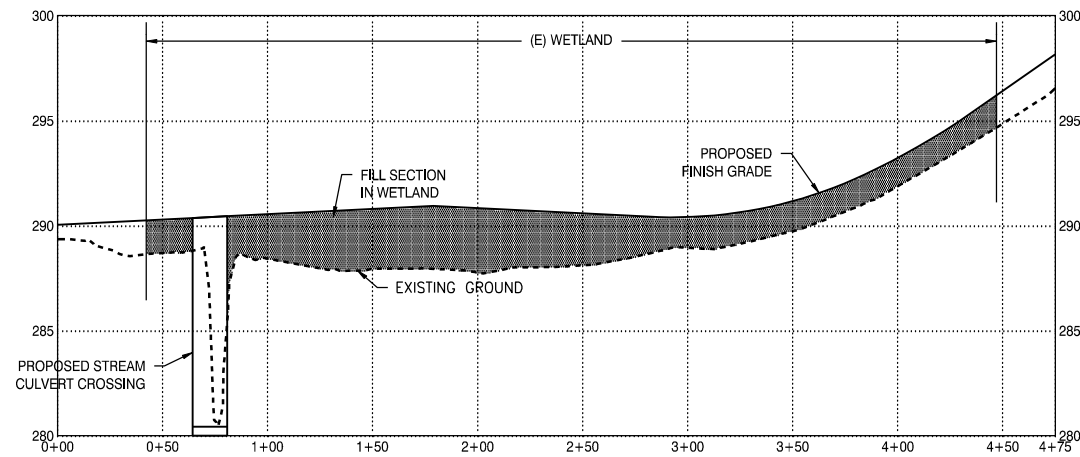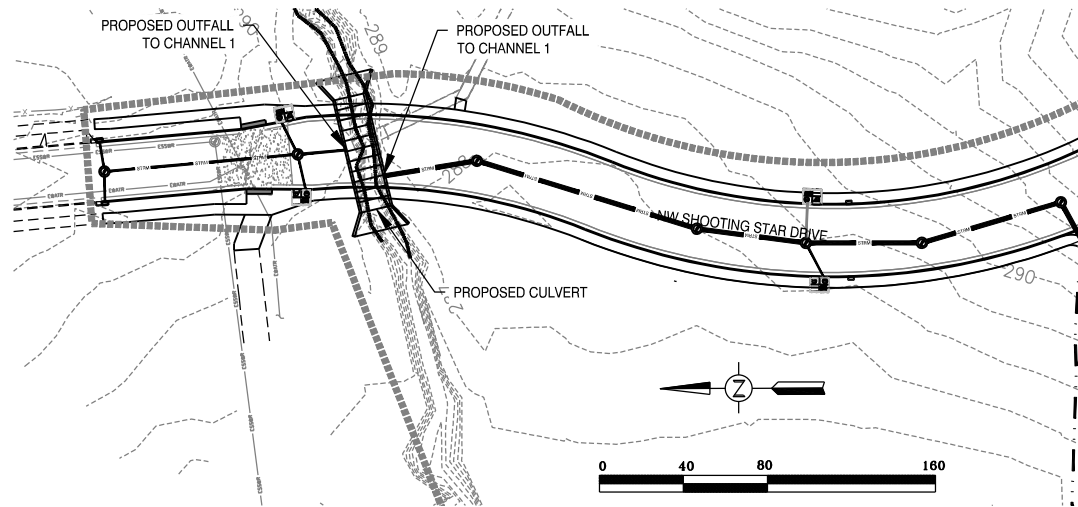


Plans Provided by Devco Engineering, Inc.

Proposed Culvert Crossing Plan and Profile
Timberhill Meadows Apartments - Corvallis, OR

FIGURE
5A

4-6-2022

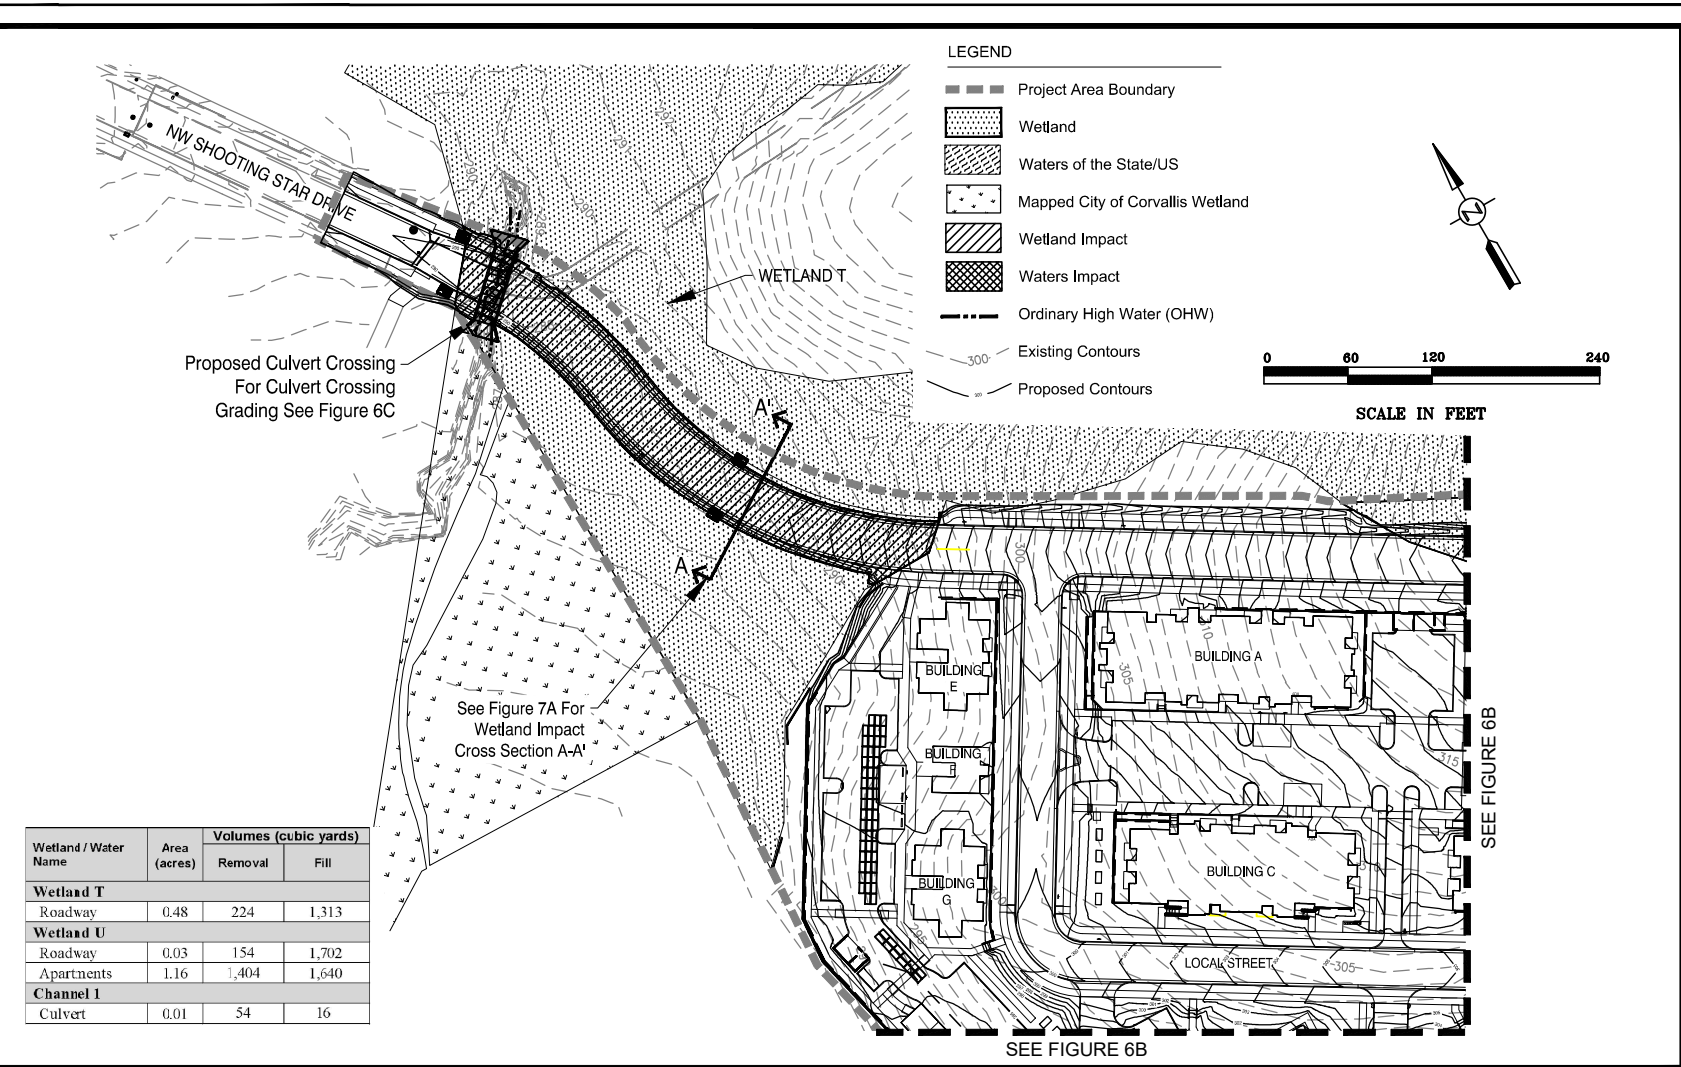


Plans Provided by Devco Engineering, Inc.

Grading Plan and Cross Section Location
Timberhill Meadows Apartments - Corvallis, OR

FIGURE 6A

4-6-2022

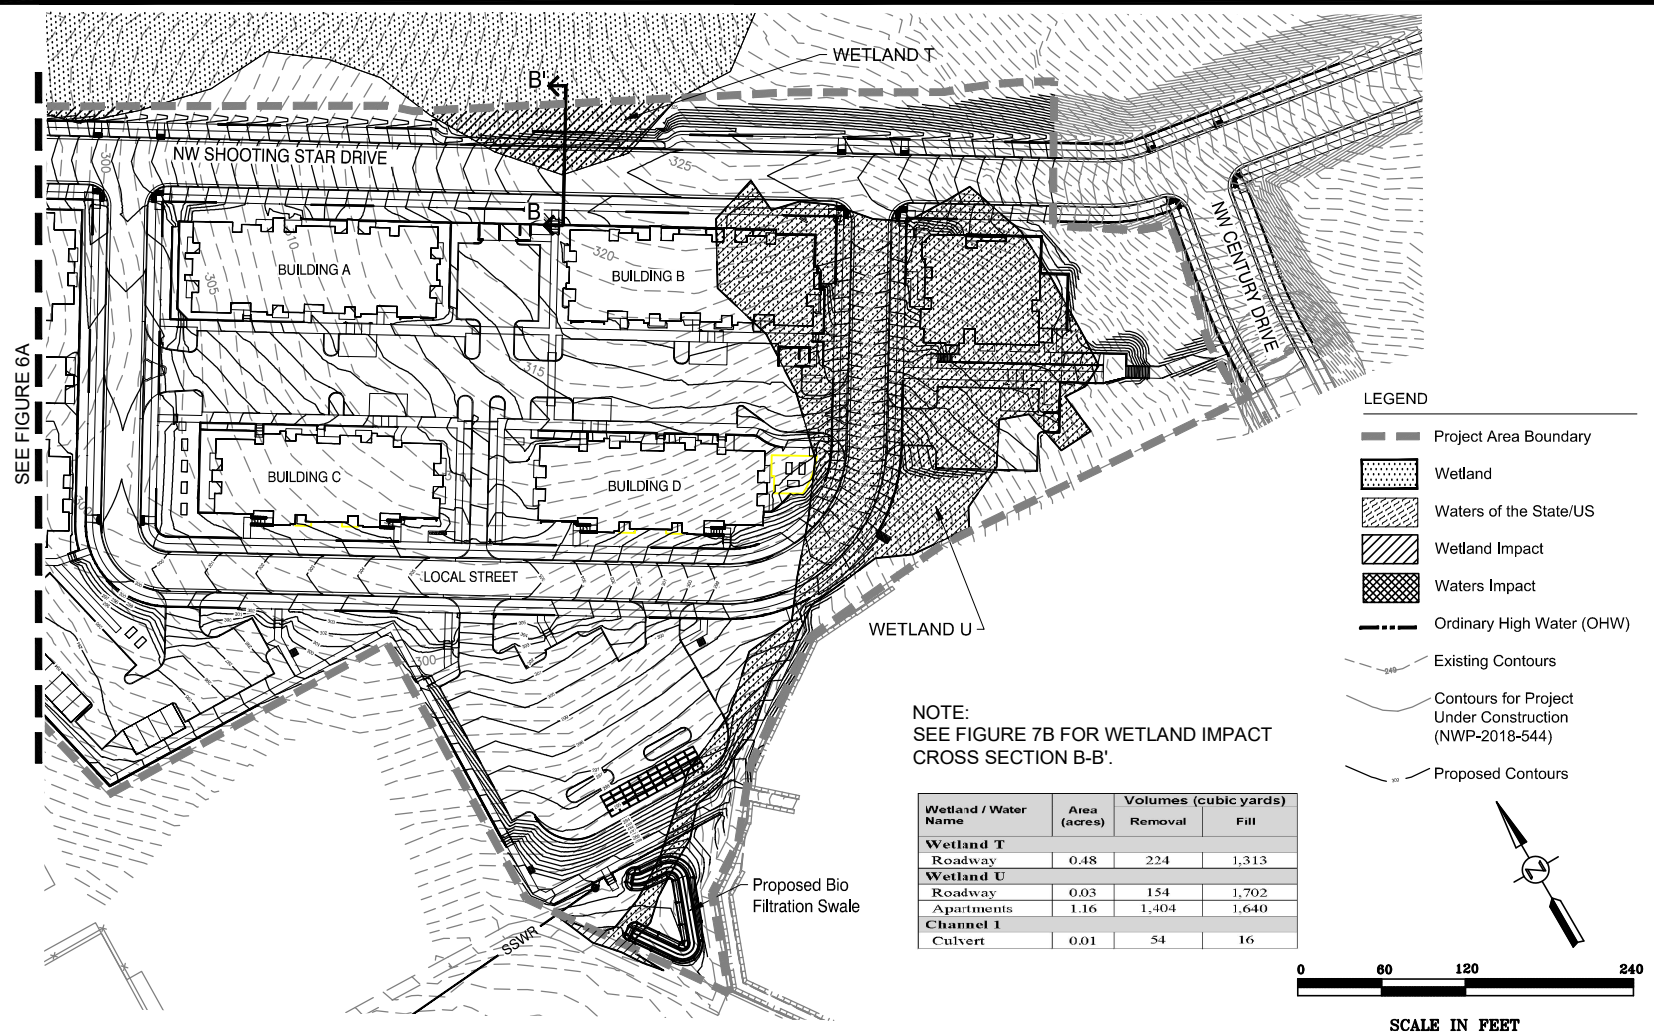


Plans Provided by Devco Engineering, Inc.



Grading Plan and Cross Section Location
Timberhill Meadows Apartments - Corvallis, OR

FIGURE
6B

4-6-2022

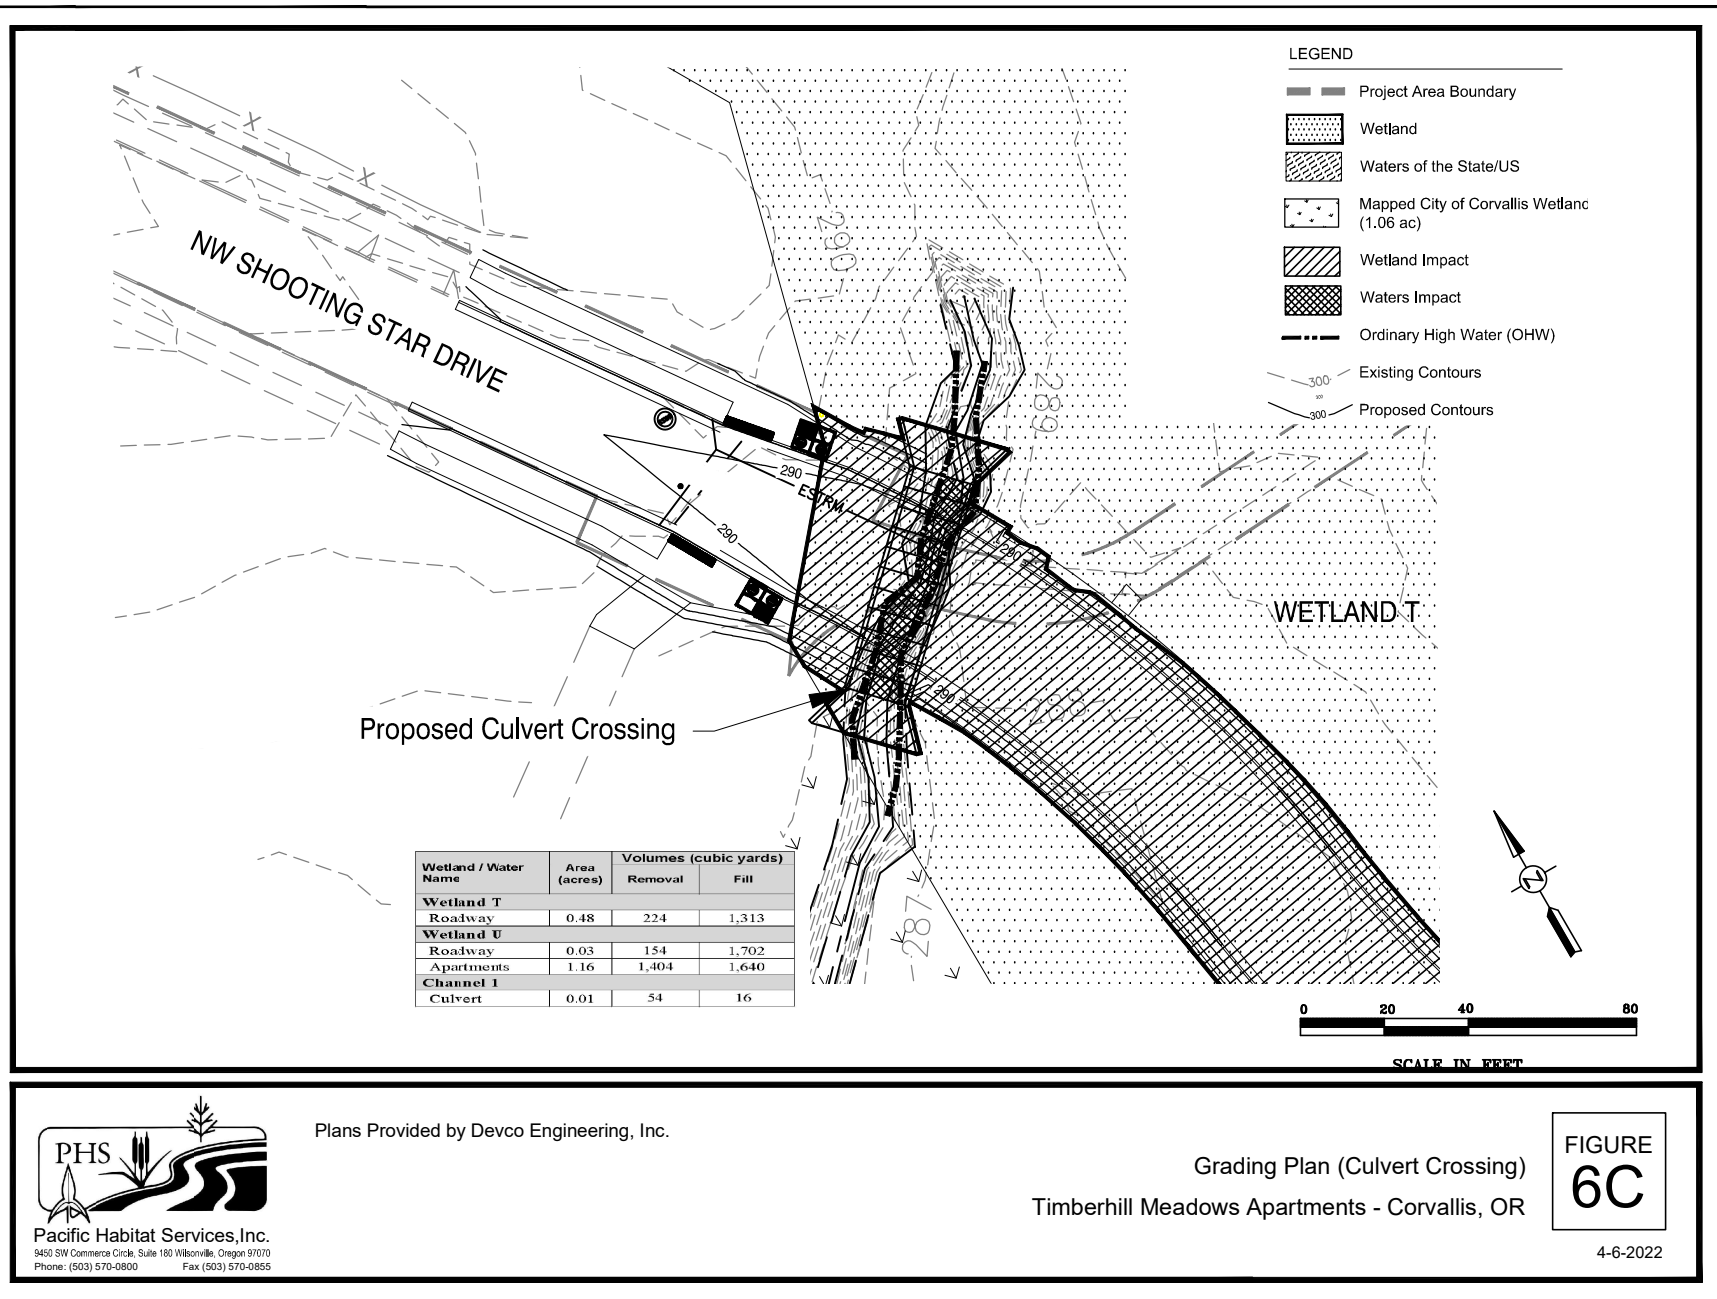

X:\Project Directories\6200\6280 Timberhill Phase II\AutoCAD\Plot Dwgs\Fig6C GradingCulvertXing.dwg, 4/6/2022 8:01:17 AM

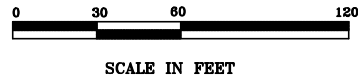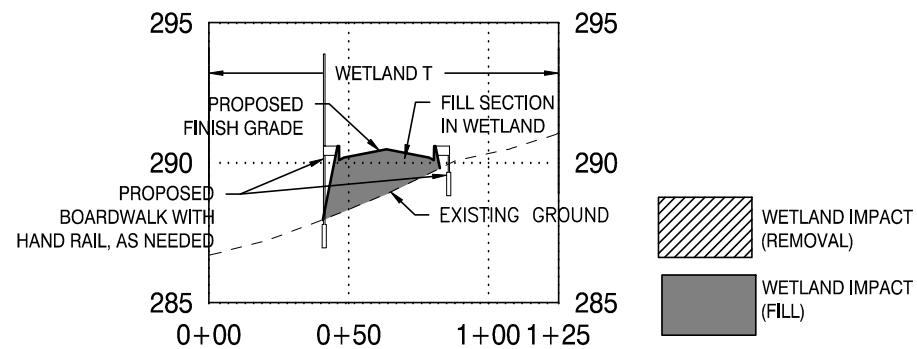

Wetland / Water Name	Area (acres)	Volumes (cubic yards)	
		Removal	Fill
Wetland T			
Roadway	0.48	224	1,313
Wetland U			
Roadway	0.03	154	1,702
Apartment	1.16	1,404	1,640
Channel 1			
Culvert	0.01	54	16




Survey Provided by Cole Surveying.

Wetland Impact Cross Section A-A'
Timberhill Meadows Apartments - Corvallis, OR

FIGURE
7A

4-6-2021

Wetland / Water Name	Area (acres)	Volumes (cubic yards)	
		Removal	Fill
Wetland T			
Roadway	0.48	224	1,313
Wetland U			
Roadway	0.03	154	1,702
Apartments	1.16	1,404	1,640
Channel I			
Culvert	0.01	54	16

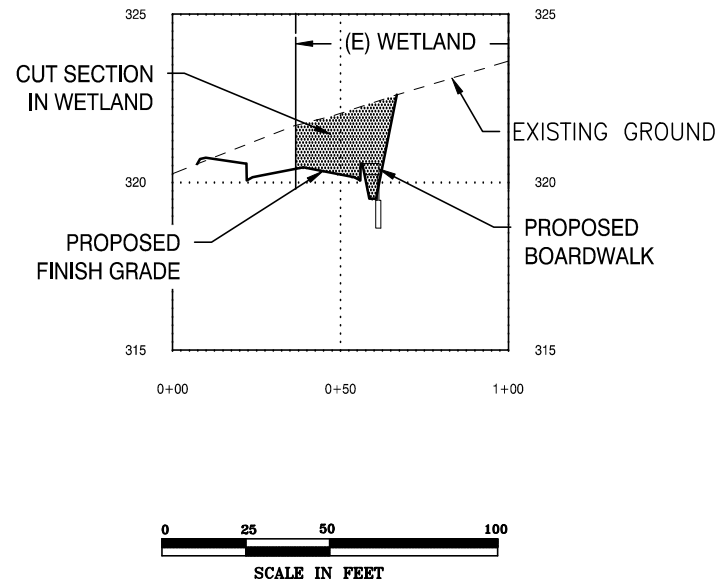

Survey Provided by Cole Surveying.

Wetland Impact Cross Section B-B'
Timberhill Meadows Apartments - Corvallis, OR

FIGURE
7B

4-6-2022